




1 Auxiliary Transformer Plan  
Scale 1:20 @ A1

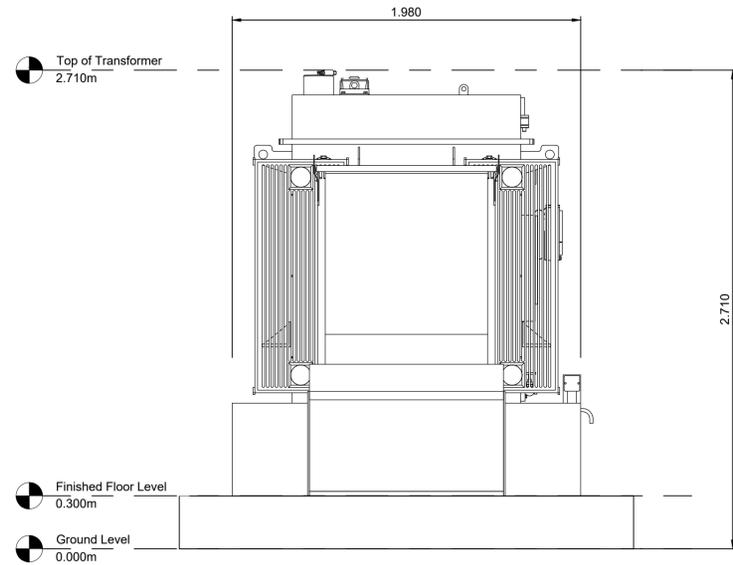


2 Auxiliary Transformer North Elevation  
Scale 1:20 @ A1

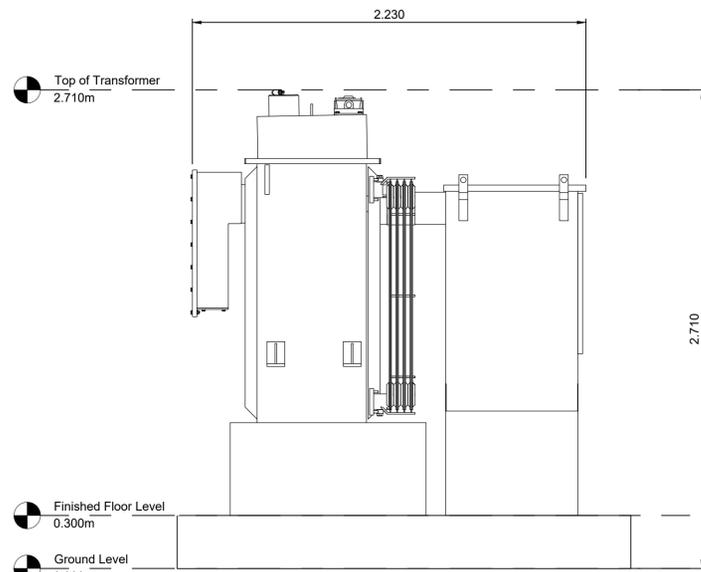

3 Auxiliary Transformer East Elevation  
Scale 1:20 @ A1

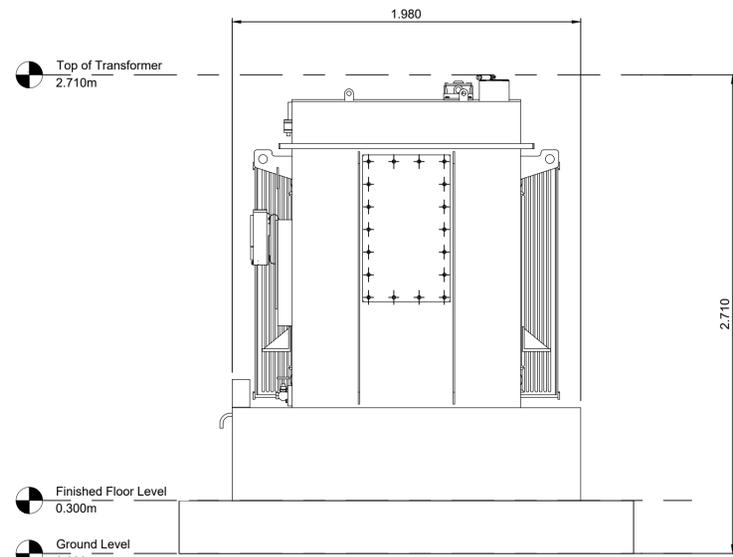

4 Auxiliary Transformer South Elevation  
Scale 1:20 @ A1

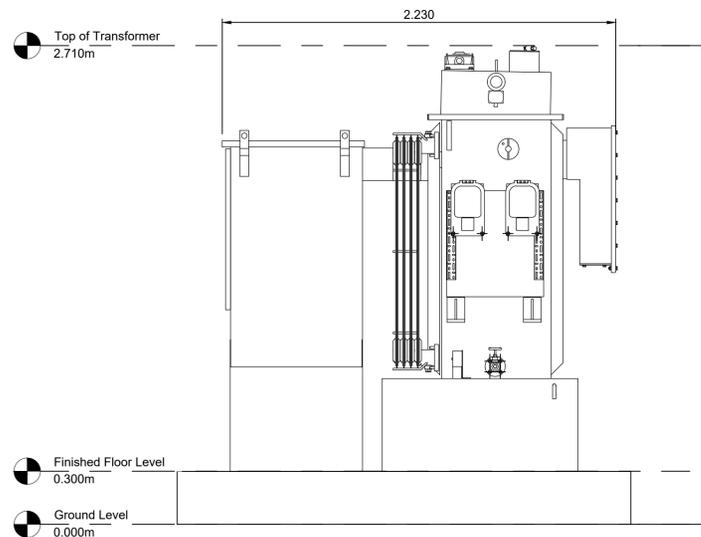

5 Auxiliary Transformer West Elevation  
Scale 1:20 @ A1

**Drawing Notes**

- All dimensions are shown in metres unless noted otherwise.
- Do not scale from this drawing.

01	18/02/2025	Project name amended	WL	ED
0	22/10/2024	Auxiliary Transformer Plan and Elevations - Original	WL	JH
REV	DATE	DESCRIPTION	BY	CHKD

**FIELD** Fora Montacute Yards  
186 Shoreditch High Street  
London  
E1 6HU

PROJECT: FYRISH BESS

TITLE: Auxiliary Transformer Plan and Elevations

DISCIPLINE: PLANNING

DRAWING STATUS: FOR PLANNING

SCALE	DATE	DRAWN BY	CHECKED BY	APPROVED BY
1:20 @ A1	22/10/2024	WL	JH	ED
PROJECT NO.	DRAWING NO.	REV.		
BTGBFYR01	004.5	01		

