




1 High Voltage Transformer Plan  
Scale 1:25 @ A1

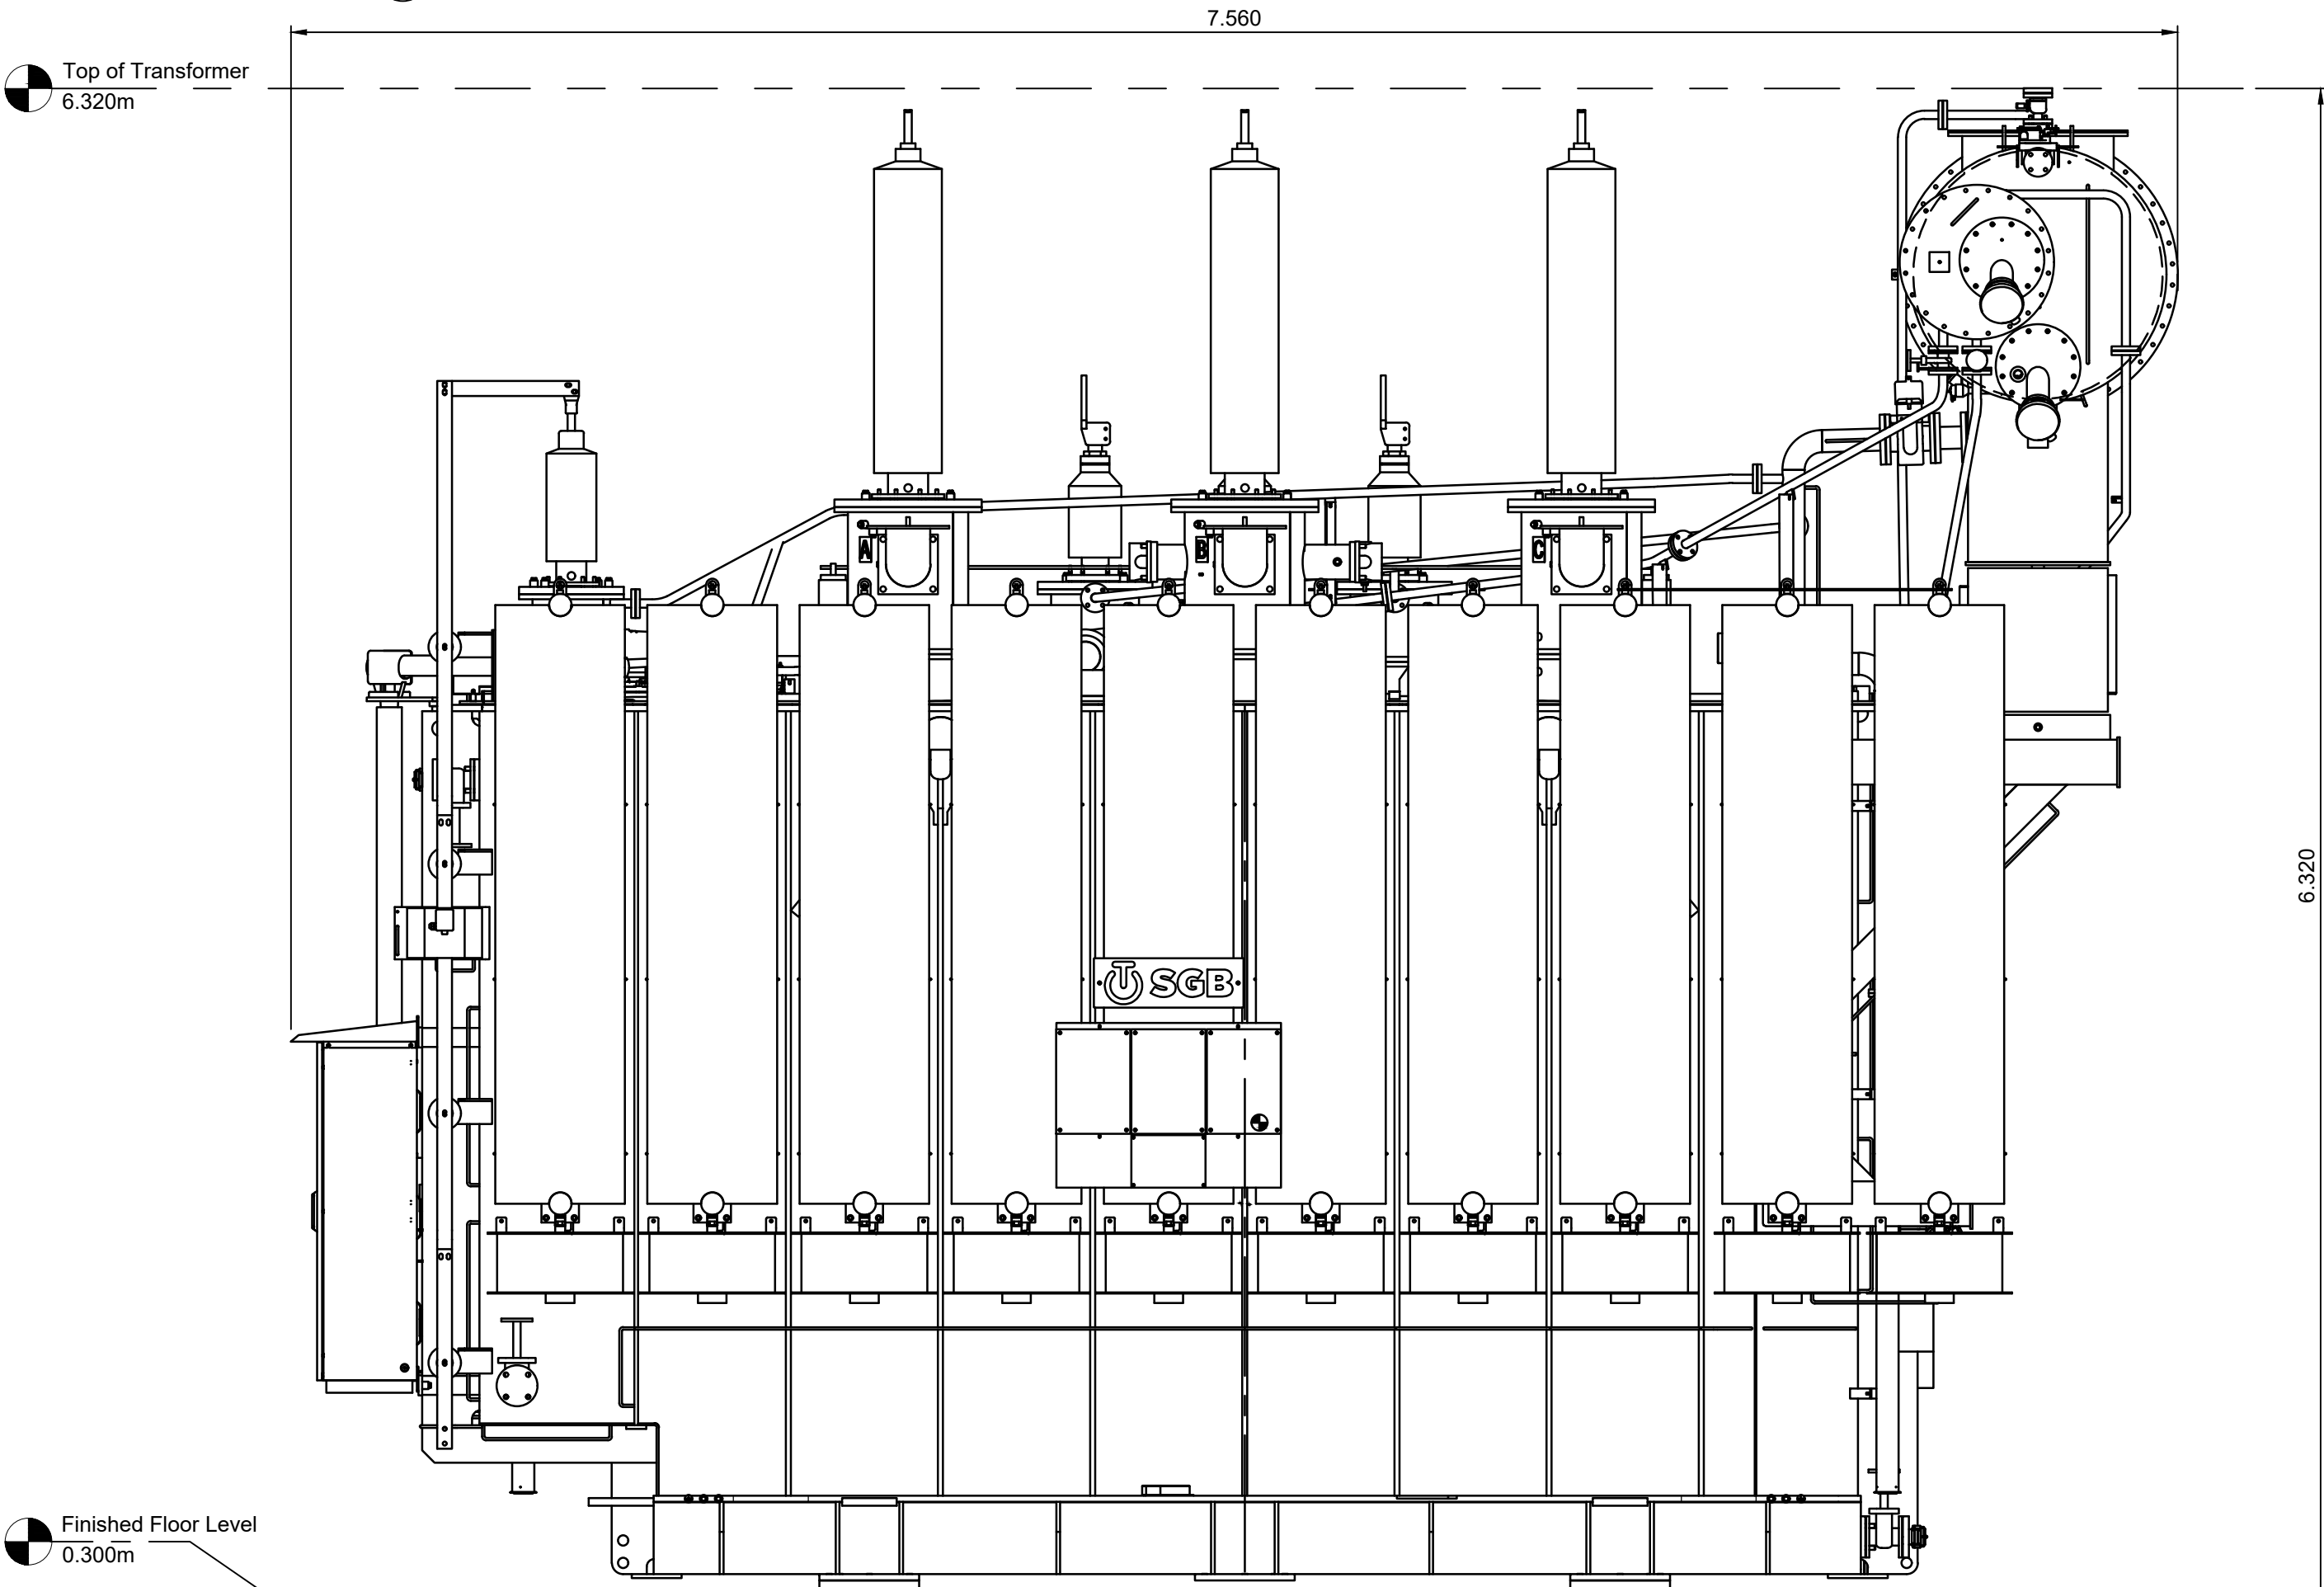

3 High Voltage Transformer South Elevation  
Scale 1:25 @ A1

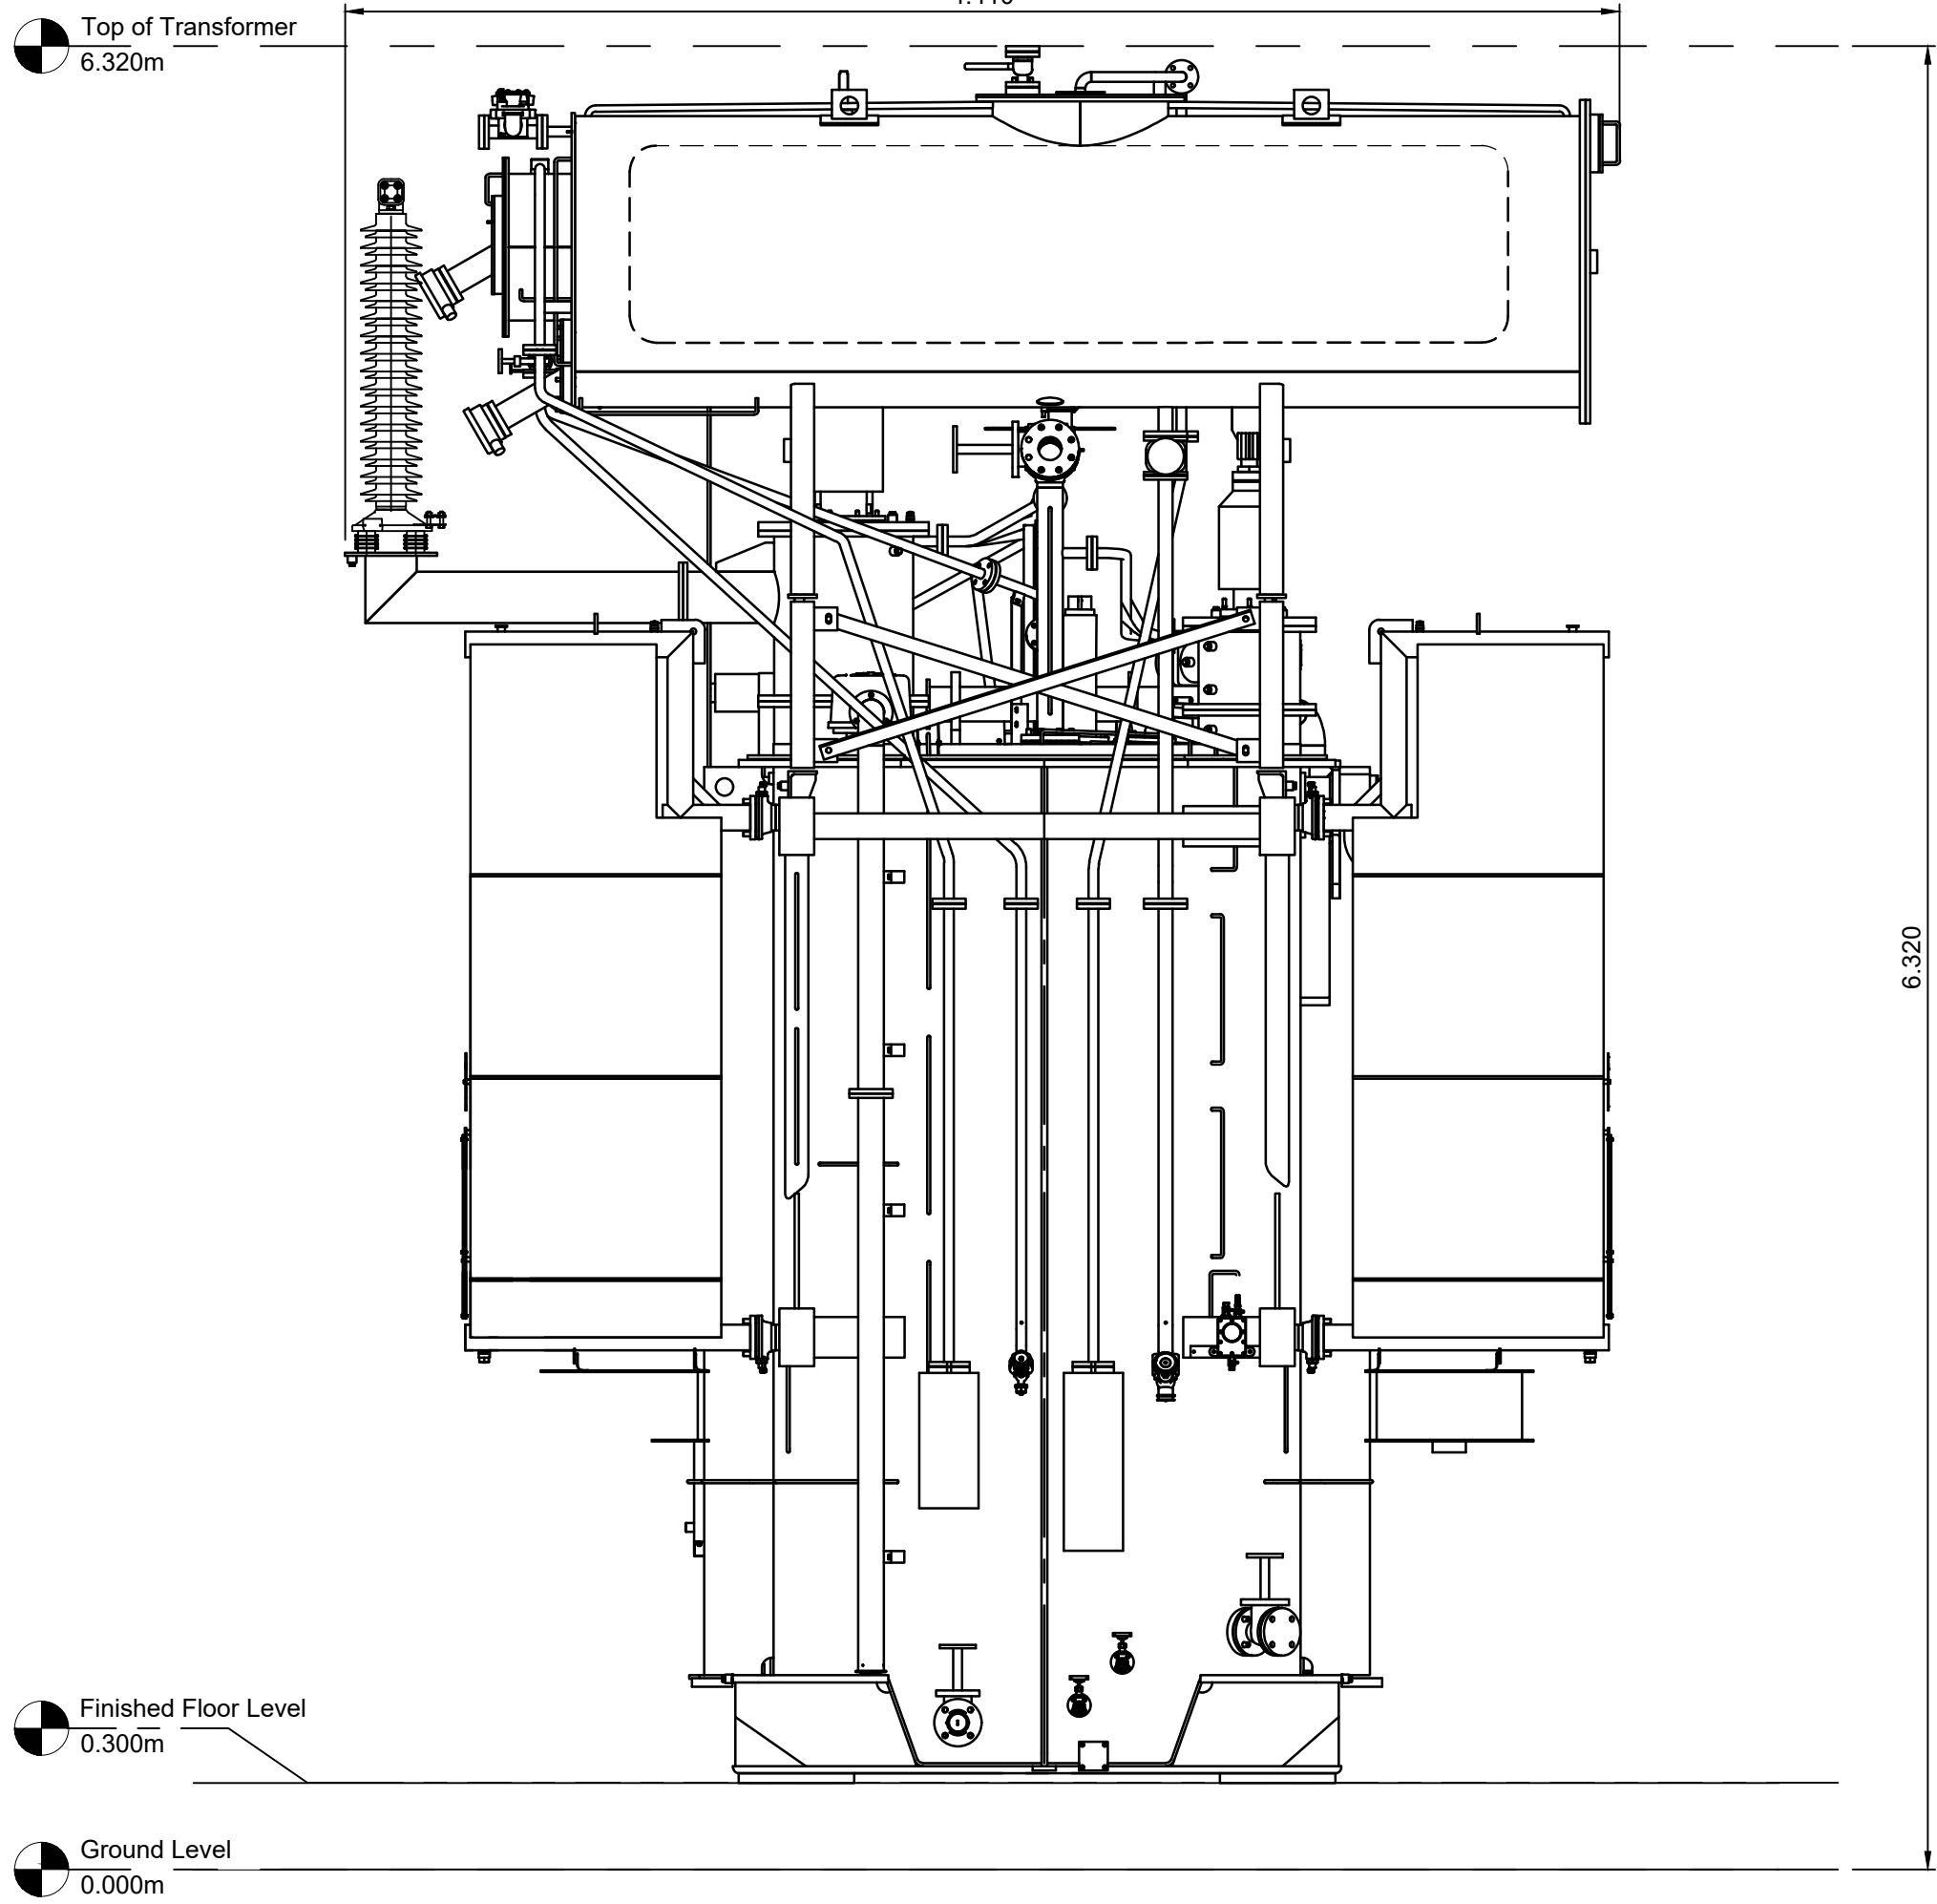

2 High Voltage Transformer East Elevation  
Scale 1:25 @ A1

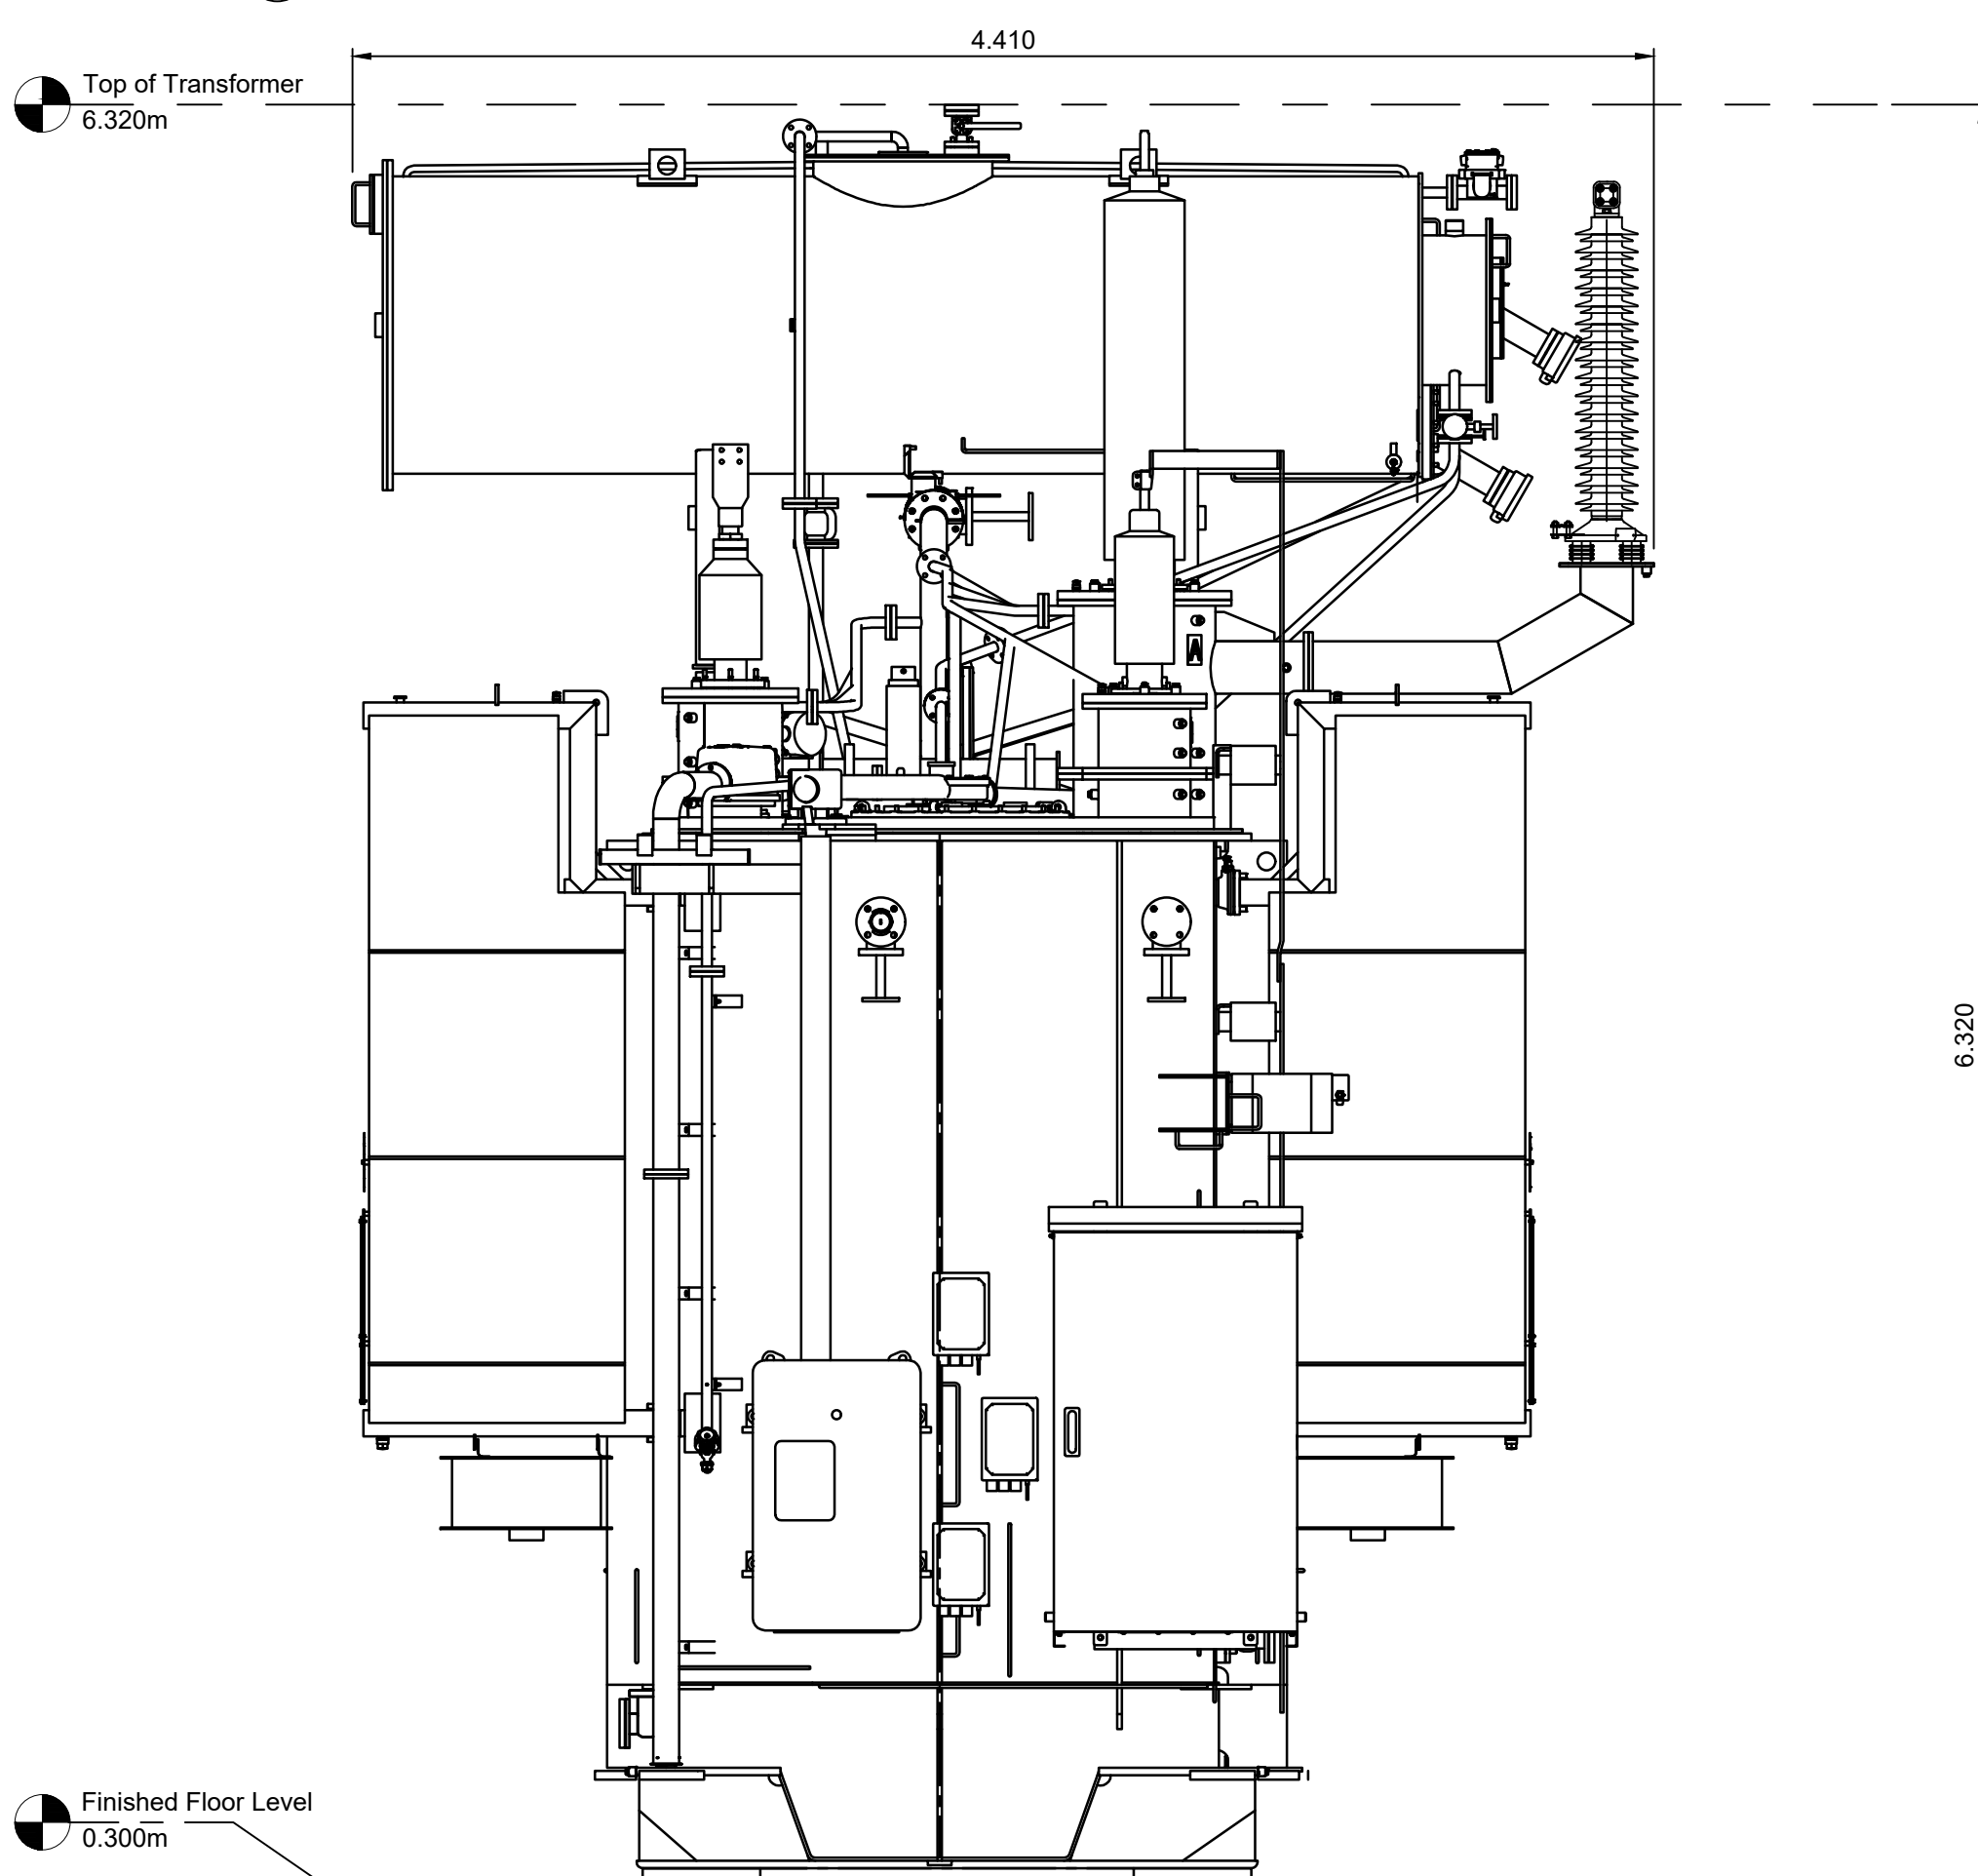

4 High Voltage Transformer West Elevation  
Scale 1:25 @ A1

- Drawing Notes**
- All dimensions are shown in metres unless noted otherwise.
  - Do not scale from this drawing.

1	18/02/2025	Project name amended	WL	ED	
0	22/10/2024	High Voltage Transformer Plan and Elevations	WL	JH	
REV	DATE	DESCRIPTION	BY	CHKD	



Field  
Fora Montacute Yards  
186 Shoreditch High Street  
London  
E1 6HU

PROJECT FYRISH BESS					
TITLE High Voltage Transformer Plan and Elevations					
DISCIPLINE PLANNING					
DRAWING STATUS FOR PLANNING					
SCALE 1:25 @A1	DATE 22/10/2024	DRAWN BY WL	CHECKED BY JH	APPROVED BY ED	
PROJECT NO. BTGBFYR01		DRAWING NO. 004.2		REV. 01	