




1 LV Cabinet Plan  
Scale 1:20 @ A1

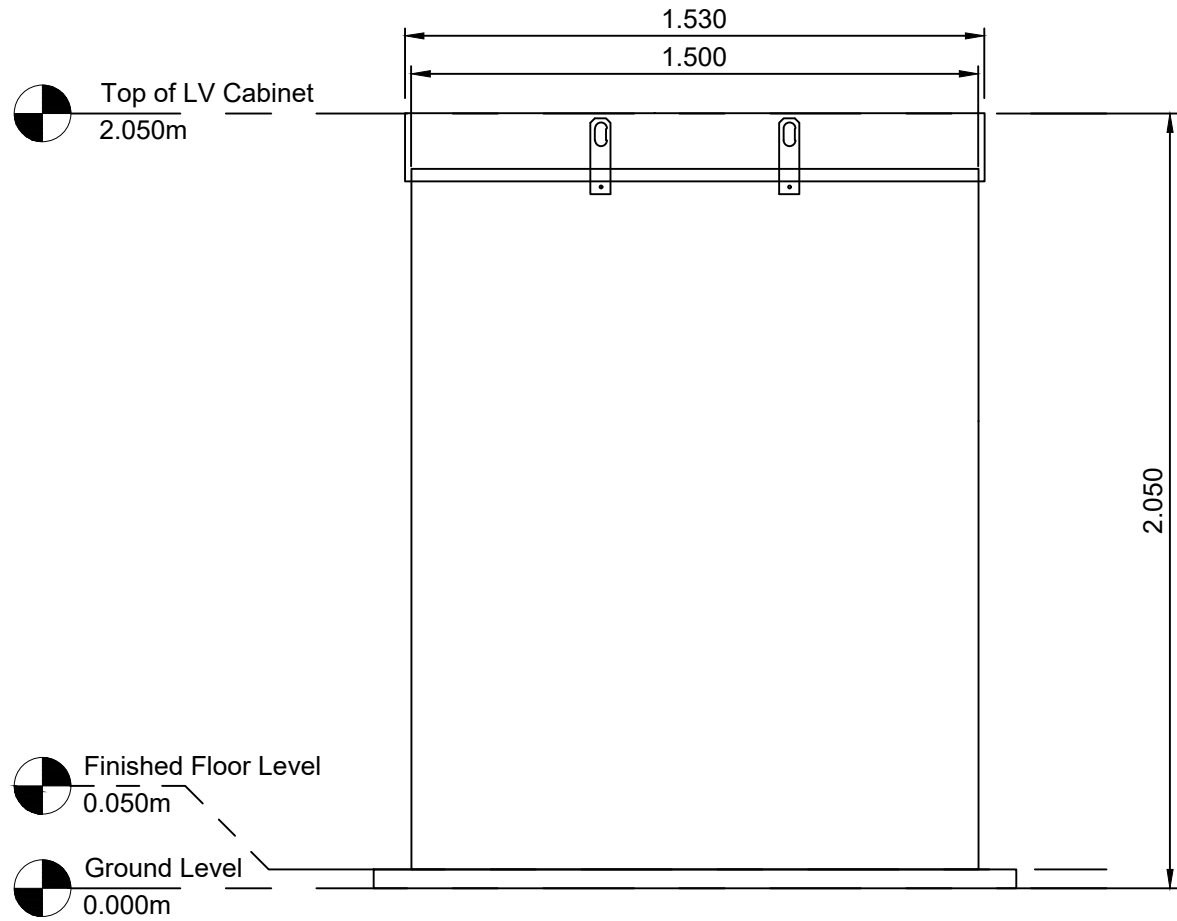

3 LV Cabinet East Elevation  
Scale 1:20 @ A1

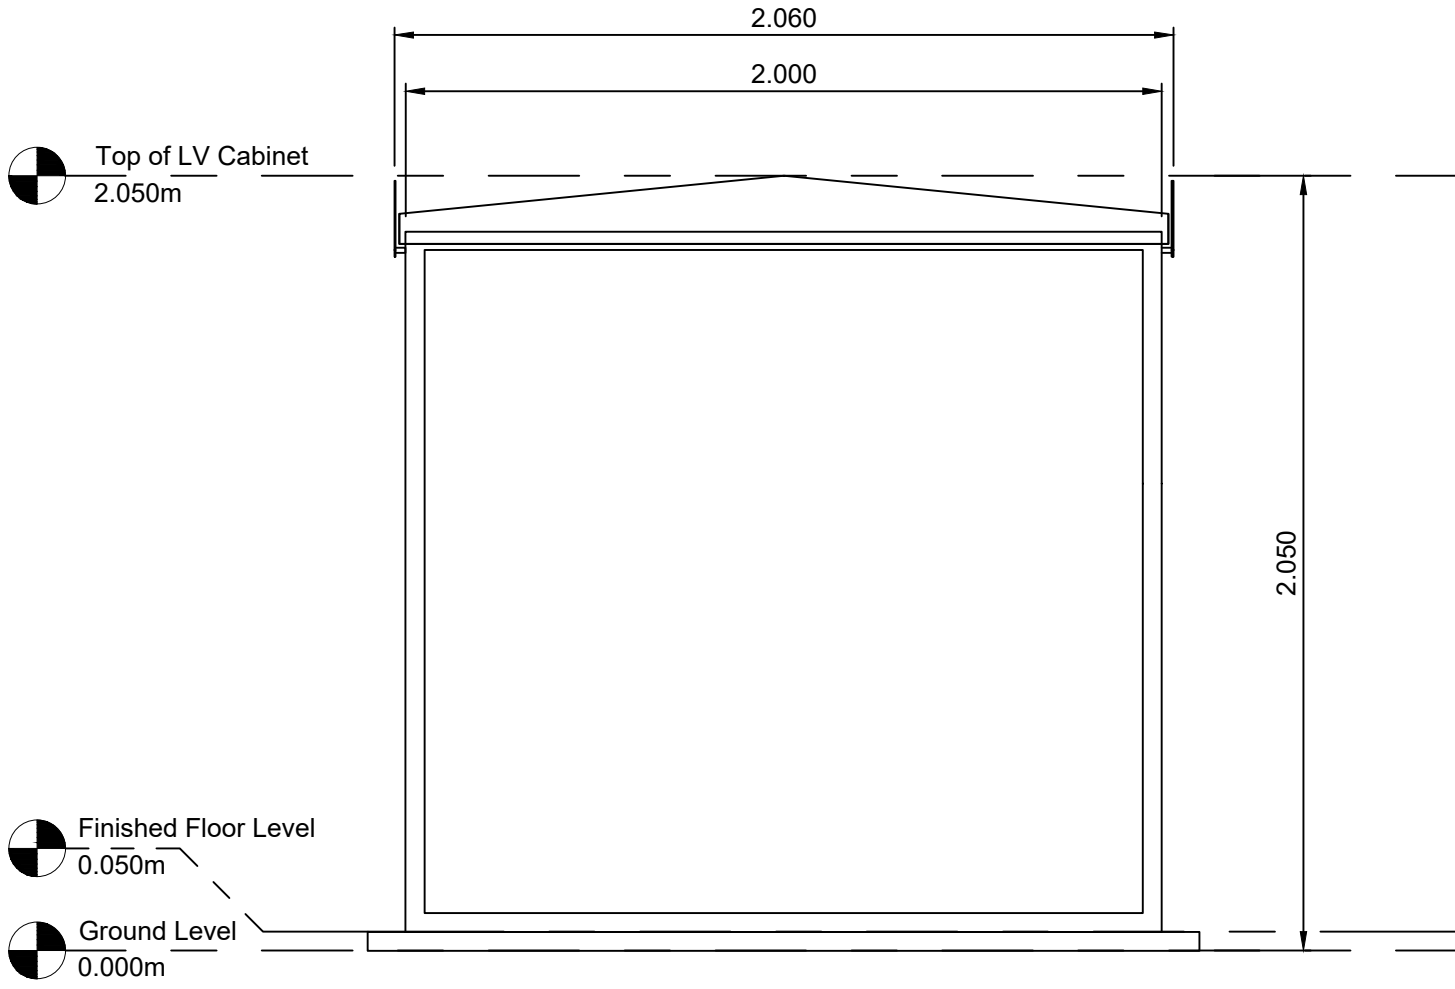

2 LV Cabinet North Elevation  
Scale 1:20 @ A1

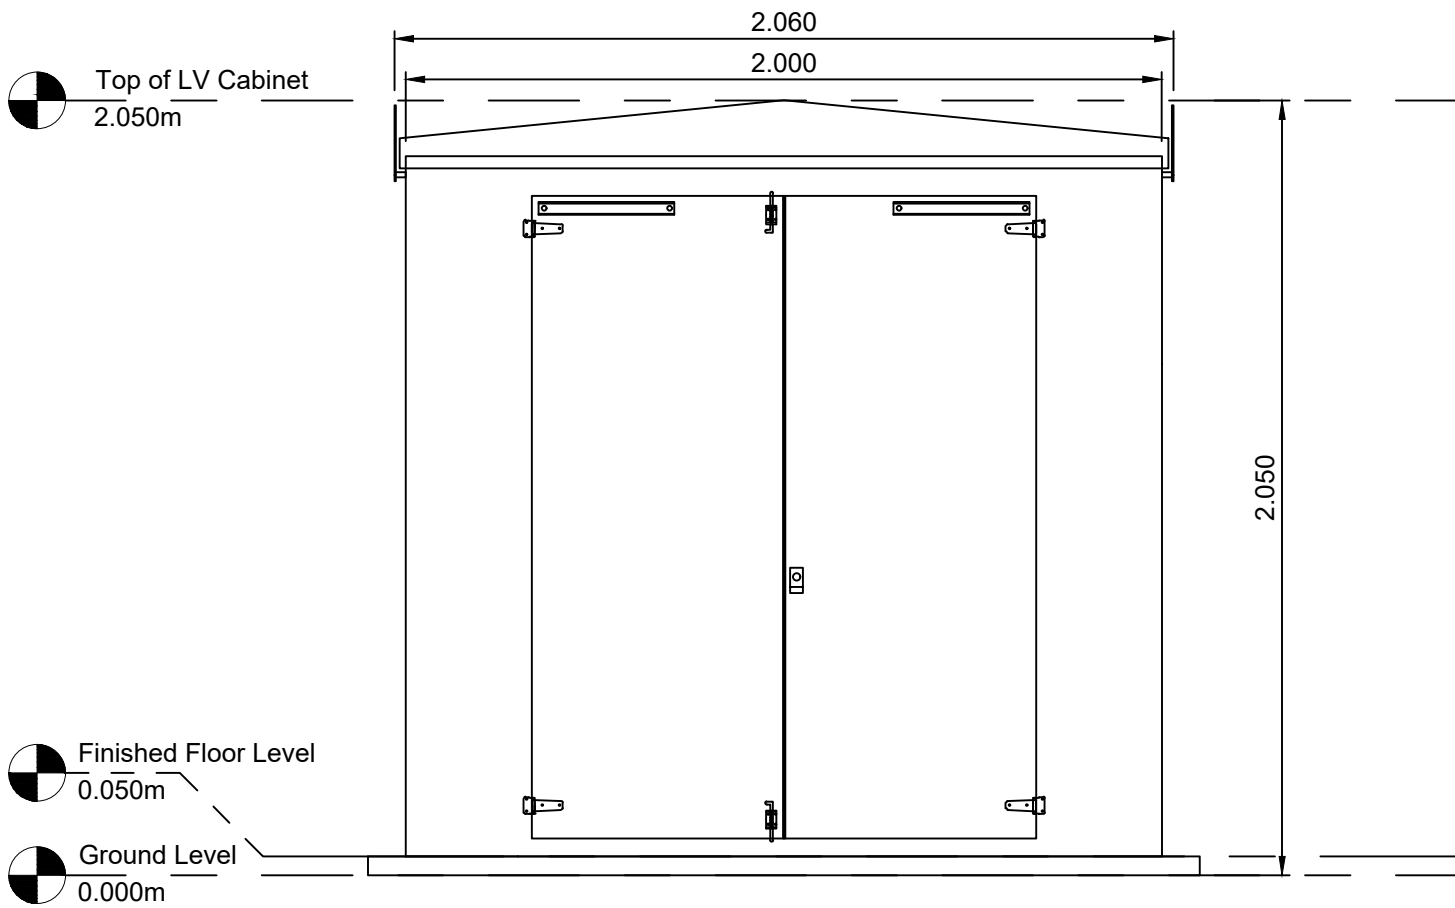

4 LV Cabinet South Elevation  
Scale 1:20 @ A1

- Drawing Notes**
- All dimensions are shown in metres unless noted otherwise.
  - Do not scale from this drawing.

1	18/02/2025	Project name amended	WL	ED
0	22/10/2024	LV Cabinet Plan and Elevations - Original	WL	JH
REV	DATE	DESCRIPTION	BY	CHKD



Field  
Fora Montacute Yards  
186 Shoreditch High Street  
London  
E1 6HU

PROJECT  
FYRISH BESS

TITLE  
LV Cabinet  
Plan and Elevations

DISCIPLINE PLANNING				
DRAWING STATUS FOR PLANNING				
SCALE 1:20 @ A1	DATE 22/10/2024	DRAWN BY WL	CHECKED BY JH	APPROVED BY ED
PROJECT NO. BTGBFYR01	DRAWING NO. 004.6			REV. 01

