




- Drawing Notes**
- All dimensions are shown in meters unless noted otherwise.
 - Do not scale from this drawing.

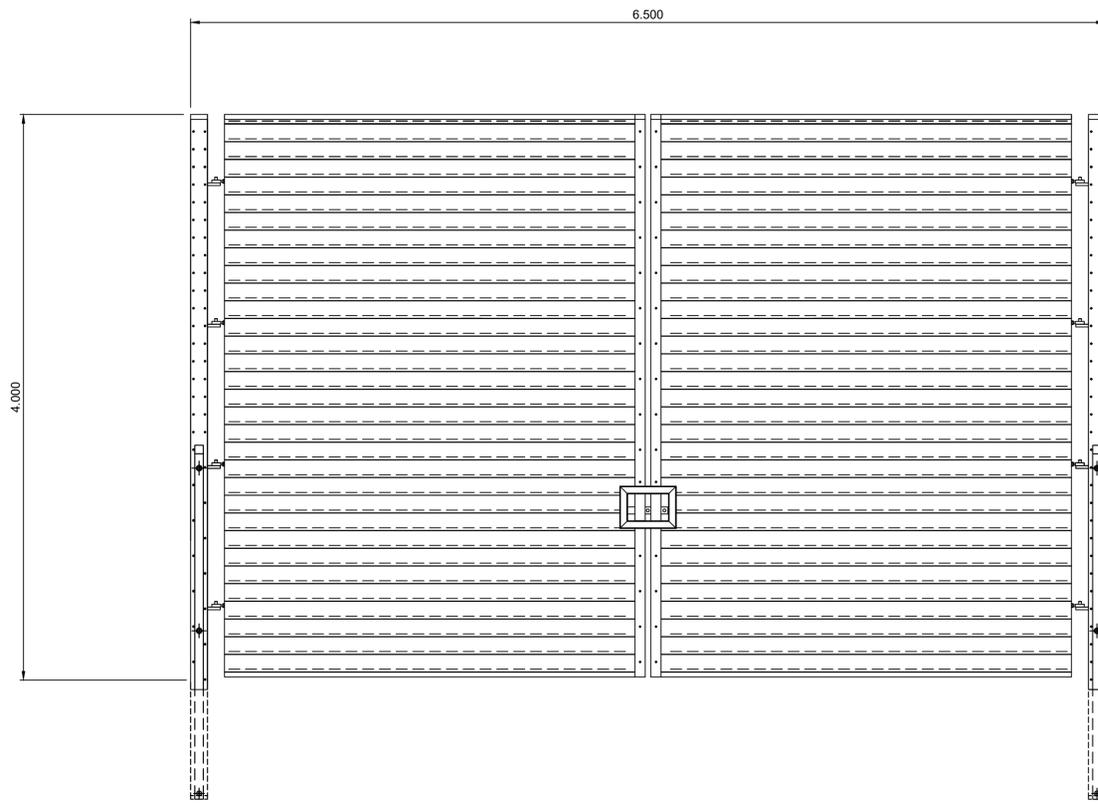

② 4m Acoustic Access Gate Elevation
Scale 1:25 @ A1

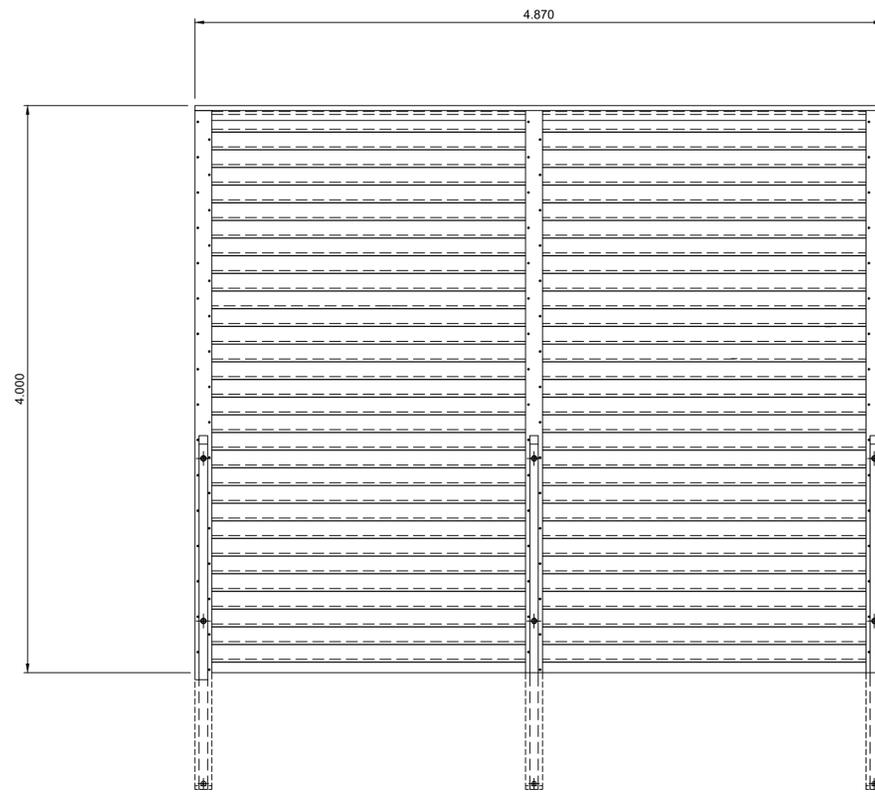

④ 4m Acoustic Fence Elevation
Scale 1:25 @ A1

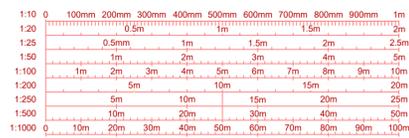

| REV | DATE | DESCRIPTION | BY | CHKD |
|-----|------------|---|----|------|
| 01 | 18/02/2025 | PROJECT NAME AMENDED | WL | ED |
| 0 | 10/02/2025 | 4M ACOUSTIC FENCING AND GATE PLAN AND ELEVATIONS - ORIGINAL | WL | JH |

FIELD
Field
Fora Montacute Yards
186 Shoreditch High Street
London
E1 6HU

PROJECT
FYRISH BESS

TITLE
4M ACOUSTIC FENCING AND GATE
PLAN AND ELEVATIONS

DISCIPLINE
PLANNING

DRAWING STATUS
FOR PLANNING

| SCALE | DATE | DRAWN BY | CHECKED BY | APPROVED BY |
|-------------|-------------|----------|------------|-------------|
| 1:25 @ A1 | 10/02/2025 | WL | JH | ED |
| PROJECT NO. | DRAWING NO. | REV. | | |
| BTGBFYR01 | 004.7.3 | 01 | | |