




- Drawing Notes**
1. All dimensions are shown in meters unless noted otherwise.
 2. Do not scale from this drawing.
 3. Both Acoustic Fence and Acoustic Gate are shown as 5m. A 4m version of both will be required - refer to drawing 004.7.3

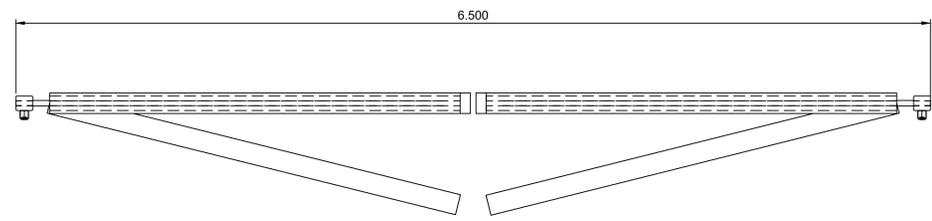


① Acoustic Access Gate Plan
Scale 1:25 @ A1

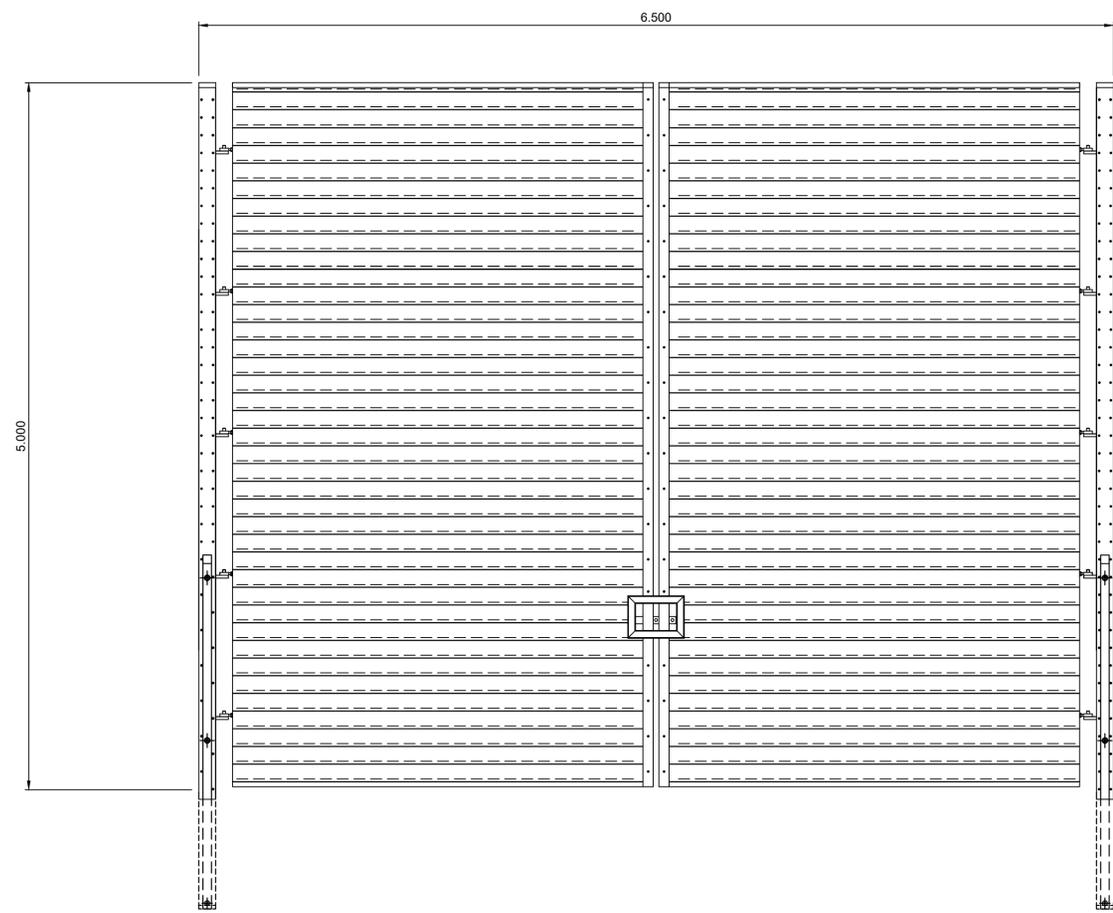


② Acoustic Access Gate Elevation
Scale 1:25 @ A1

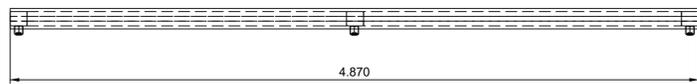

③ Acoustic Fencing Plan
Scale 1:25 @ A1

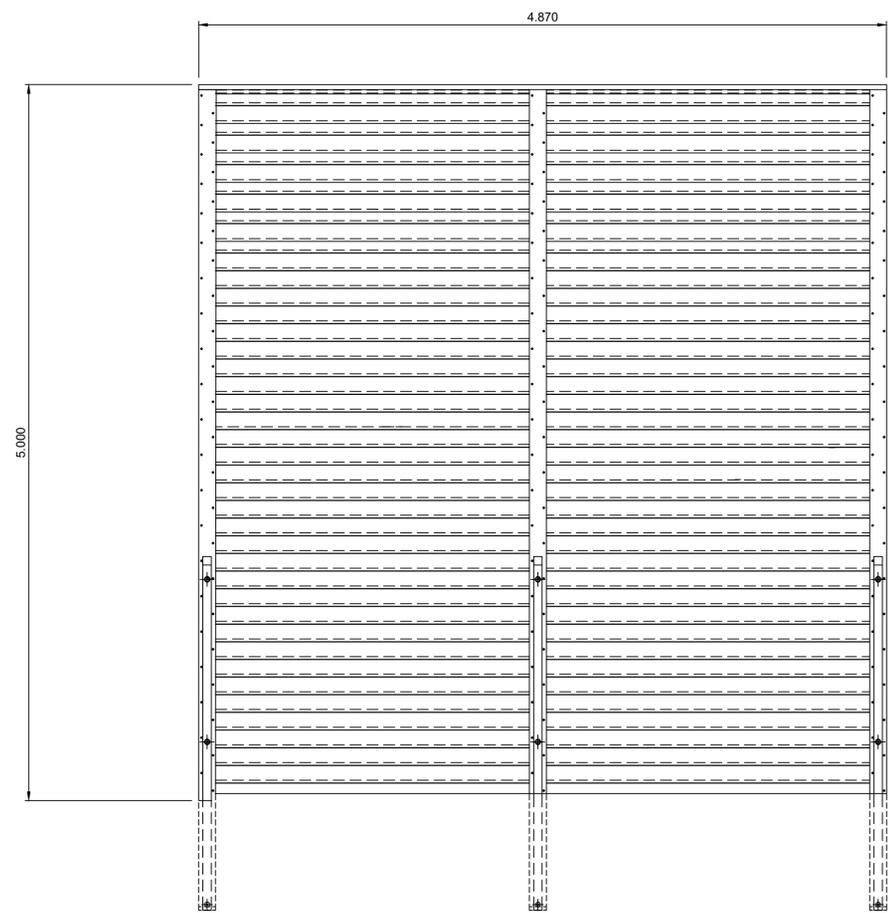

④ Acoustic Fence Elevation
Scale 1:25 @ A1

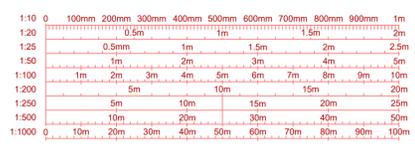

REV	DATE	DESCRIPTION	BY	CHKD
01	18/02/2025	PROJECT NAME AMENDED	WL	ED
0	10/02/2025	ACOUSTIC FENCING AND GATE PLAN AND ELEVATIONS - ORIGINAL	WL	JH

FIELD
Field
Fora Montacute Yards
186 Shoreditch High Street
London
E1 6HU

PROJECT
FYRISH BESS

TITLE
ACOUSTIC FENCING AND GATE
PLAN AND ELEVATIONS

DISCIPLINE
PLANNING

DRAWING STATUS
FOR PLANNING

SCALE	DATE	DRAWN BY	CHECKED BY	APPROVED BY
1:25 @ A1	10/02/2025	WL	JH	ED

PROJECT NO.	DRAWING NO.	REV.
BTGBFYR01	004.7.1	01