




1 CCTV and Lighting Column Plan - Double Bracket
Scale 1:10 @ A1

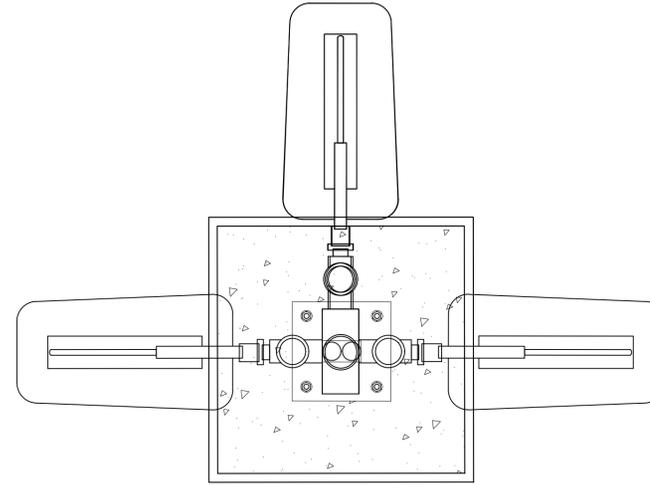

2 CCTV and Lighting Column Plan - Triple Bracket
Scale 1:10 @ A1

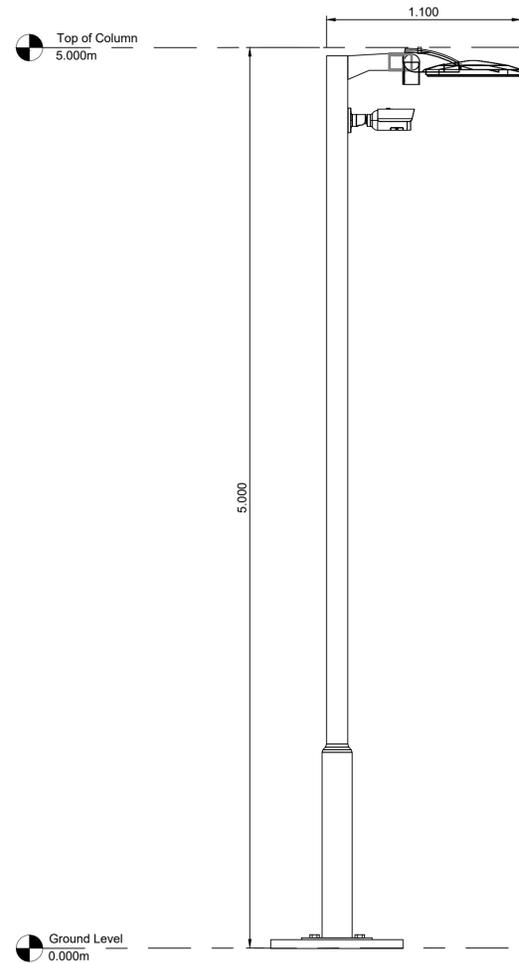

3 CCTV and Lighting Column Elevation - Double Bracket
Scale 1:20 @ A1

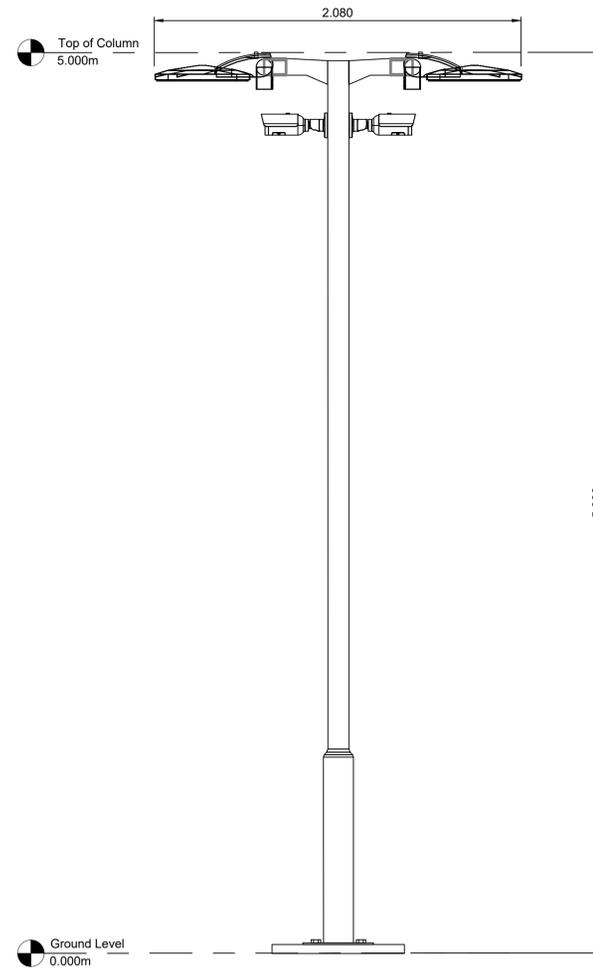

4 CCTV and Lighting Column Elevation - Triple Bracket
Scale 1:20 @ A1



Drawing Notes

- All dimensions are shown in m unless noted otherwise.
- Do not scale from this drawing.

REV	DATE	DESCRIPTION	BY	CHKD
01	18/02/2025	PROJECT NAME AMENDED	WL	ED
0	22/10/2024	CCTV AND LIGHTING COLUMNS PLAN AND ELEVATIONS - ORIGINAL	WL	JH

FIELD

Field
Fora Montacute Yards
186 Shoreditch High Street
London
E1 6HU

PROJECT
FYRISH BESS

TITLE
CCTV AND LIGHTING COLUMN
PLAN AND ELEVATIONS

DISCIPLINE
PLANNING

DRAWING STATUS
FOR PLANNING

SCALE	DATE	DRAWN BY	CHECKED BY	APPROVED BY
AS SHOWN	22/10/2024	WL	JH	ED

PROJECT NO.	DRAWING NO.	REV.
BTGBFYR01	004.8	01