


This drawing is the copyright of Field and must not be reproduced in whole or in part or used in any manner without their written permission.
 Scaled dimensions must not be taken from this drawing. All dimensions are to be confirmed on site prior to commencement of work.






Revisions:

Revision	Date	Revision Notes	Drawn	Inspected
01	06.02.25	First Issue	OM	JH
02	12.02.25	Elevations Amended	OM	JH

LEGEND:

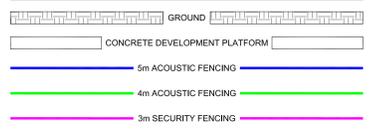

SITE INFRASTRUCTURE:

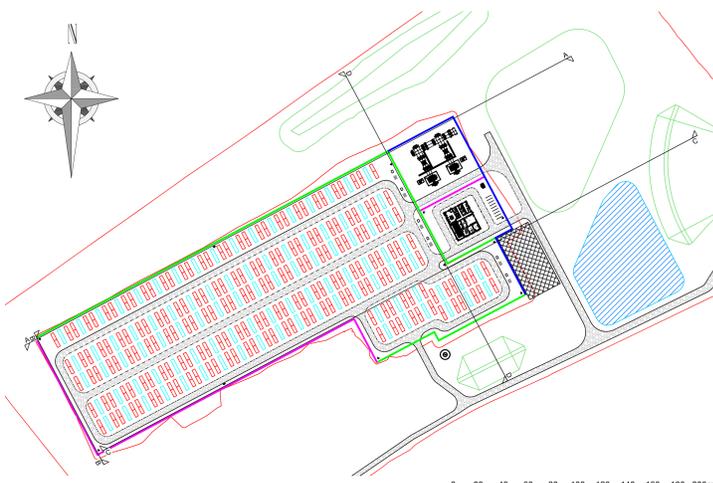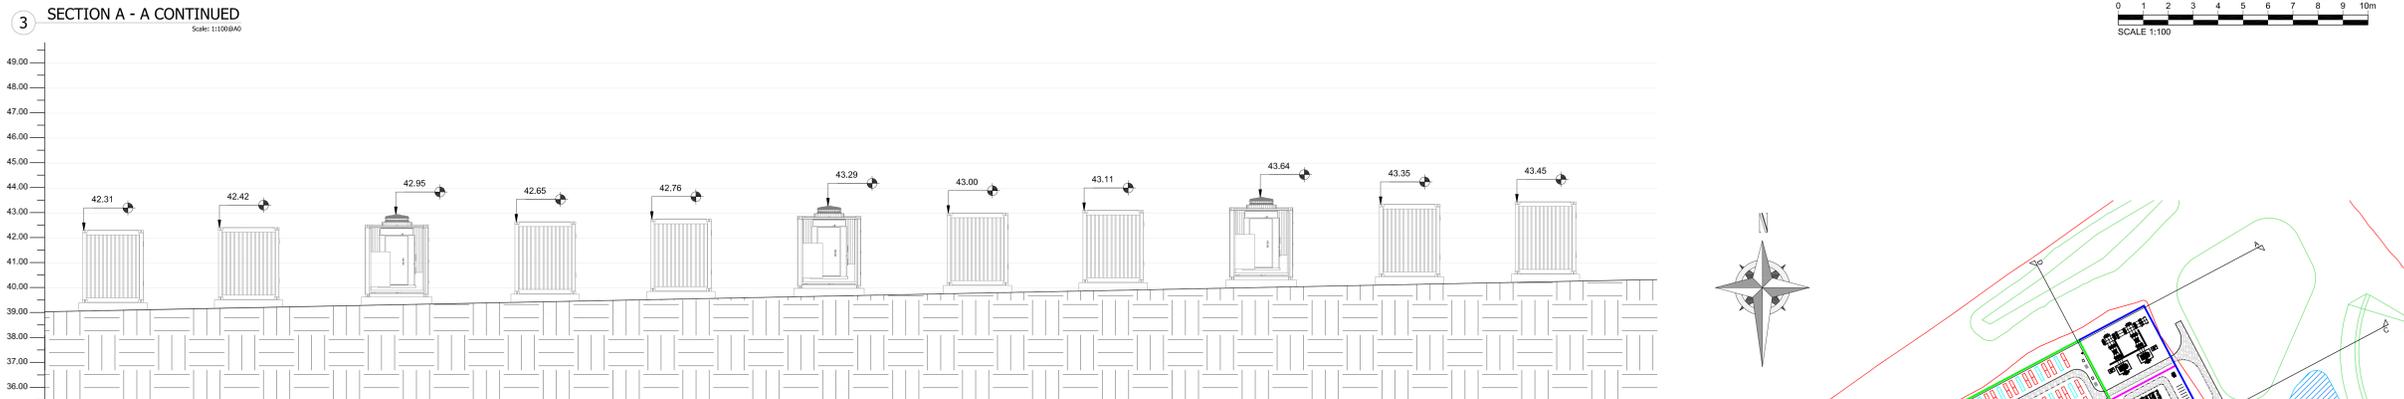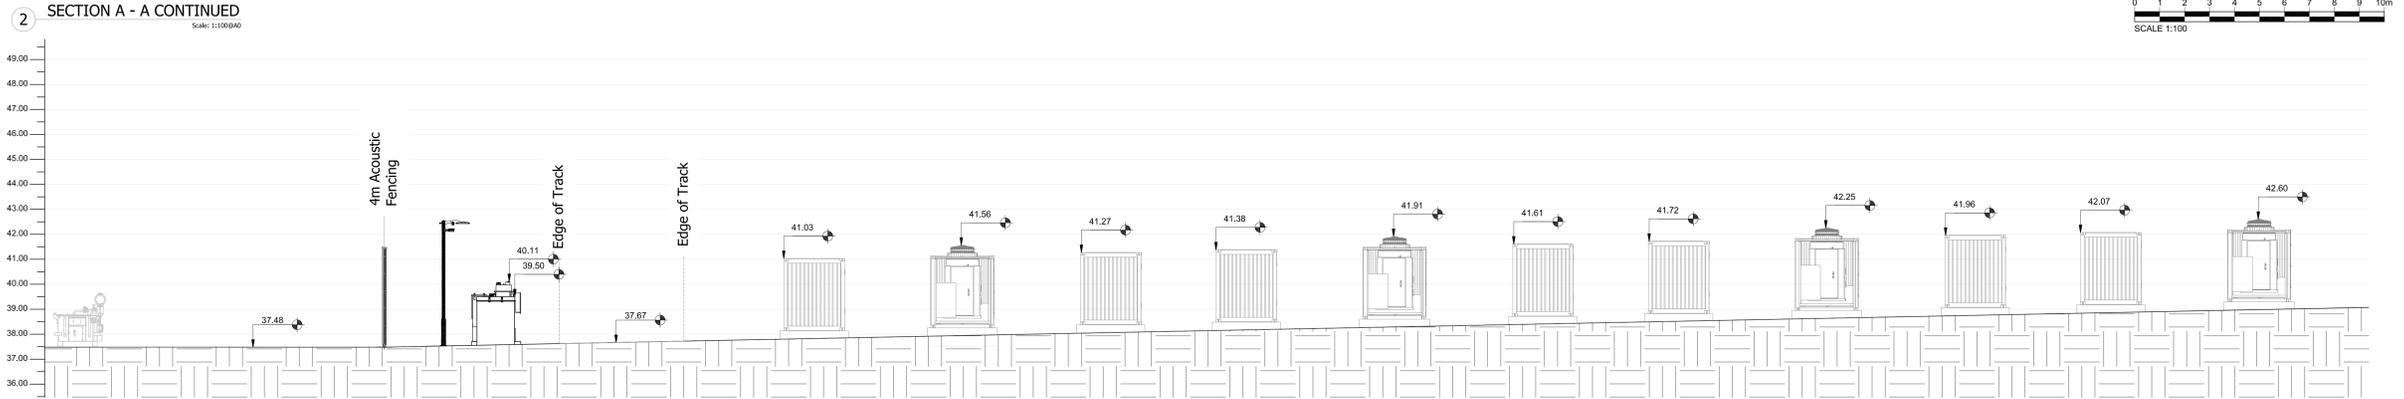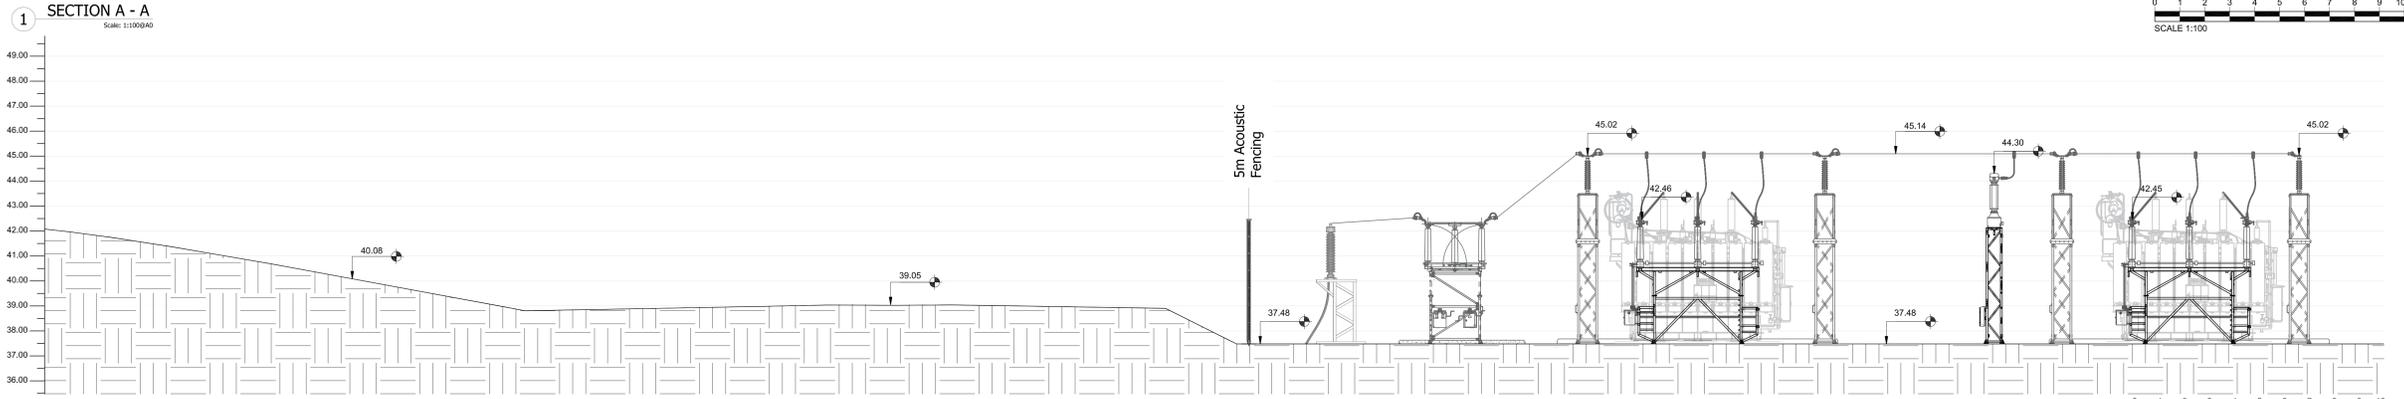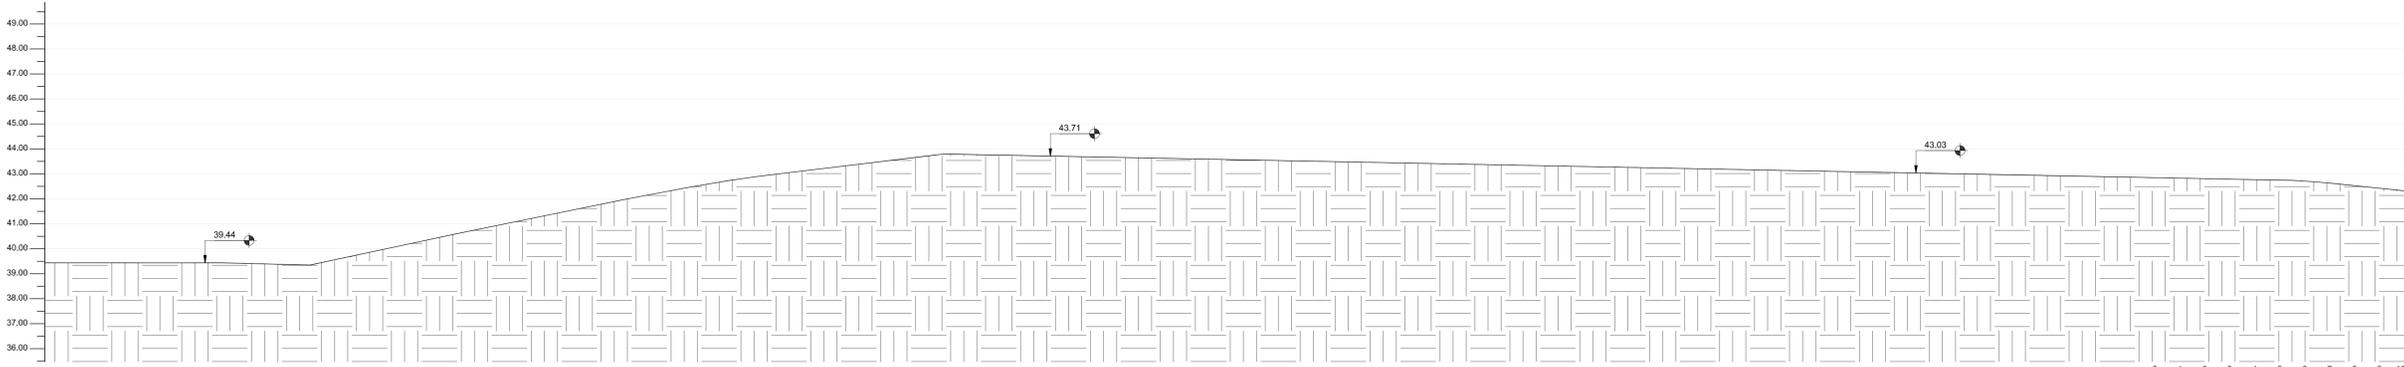

Project: **Fyrish BESS**
 Land off Struie Road, Alness,
 IV17 0XH

Consultant:
FIELD
 Field
 Fora - Montcaute Yards
 186 Shorbridge High Street
 London
 E1 6HU

Drawn by:
CADmando
 2D, 3D CAD & BIM SERVICES
 CADmando Design & Drafting Solutions Ltd
 Unit B2, The Courtyard, Severn Drive, Tewkesbury Business
 Park, GL20 5GD
 Tel: +44 (0) 1684 550019
 Mob: +44 (0) 7814436910

Status: **PLANNING**

Drawing Title: **Fyrish: Contextual Elevations (1 of 8)**

Drawn: OM Checked: JH First Issued: 06.02.2025
 Project Code: FEN002- EL-01 Drawing Number:
 Sheet Size: A0 Scale: A/N Revision: 2