






Revisions:

Revision	Date	Revision Notes	Drawn	Inspected
01	06.02.25	First Issue	OM	JH
02	12.02.25	Elevations Amended	OM	JH

LEGEND:

GROUND
 CONCRETE DEVELOPMENT PLATFORM
 5m ACOUSTIC FENCING
 4m ACOUSTIC FENCING
 3m SECURITY FENCING

SITE INFRASTRUCTURE:
 HIGH VOLTAGE SUBSTATION
 SUBSTATION BUILDING
 LIGHTING AND CCTV COLUMN
 BESS BATTERY UNIT
 TRANSFORMER SKID
 STANDBY GENERATOR
 LV AUX TRANSFORMER
 LV CABINET

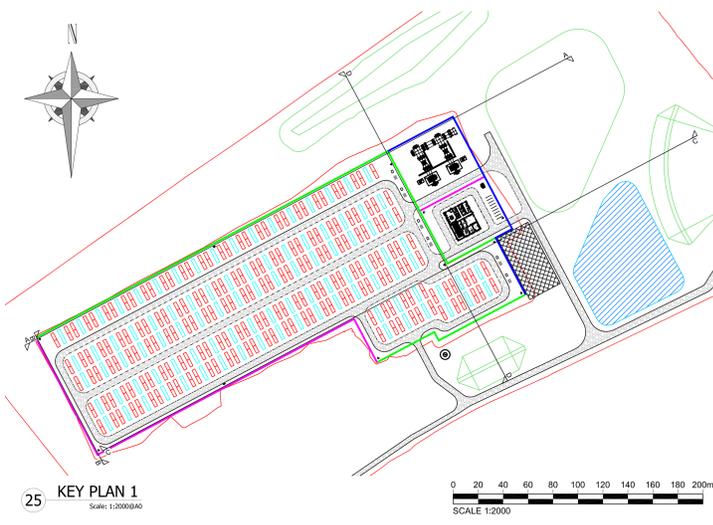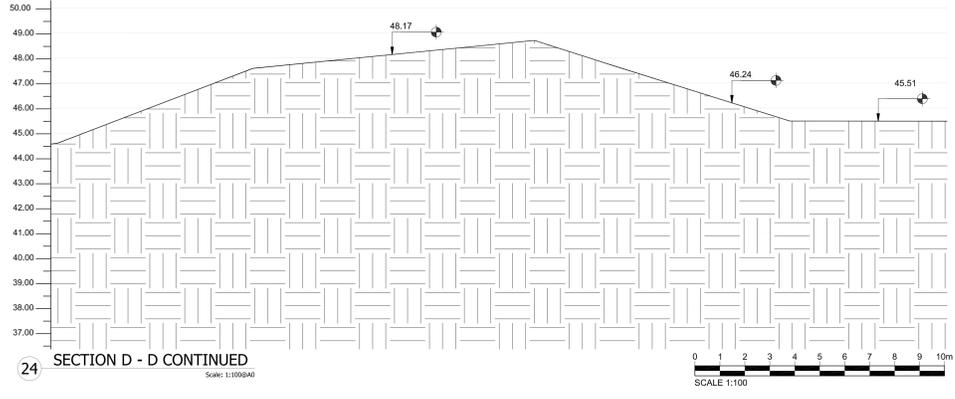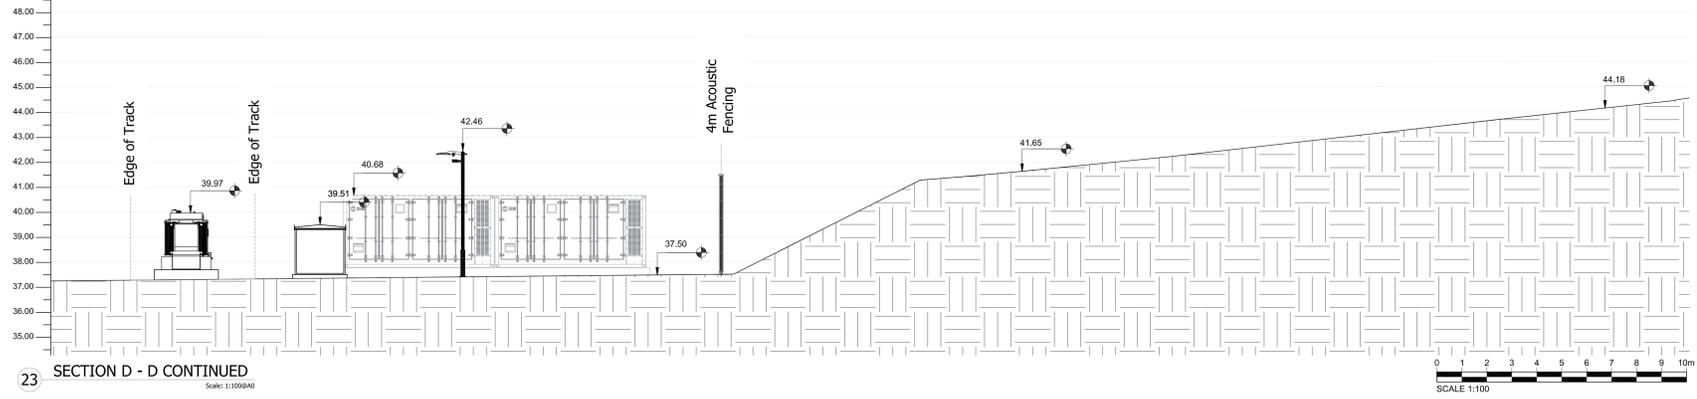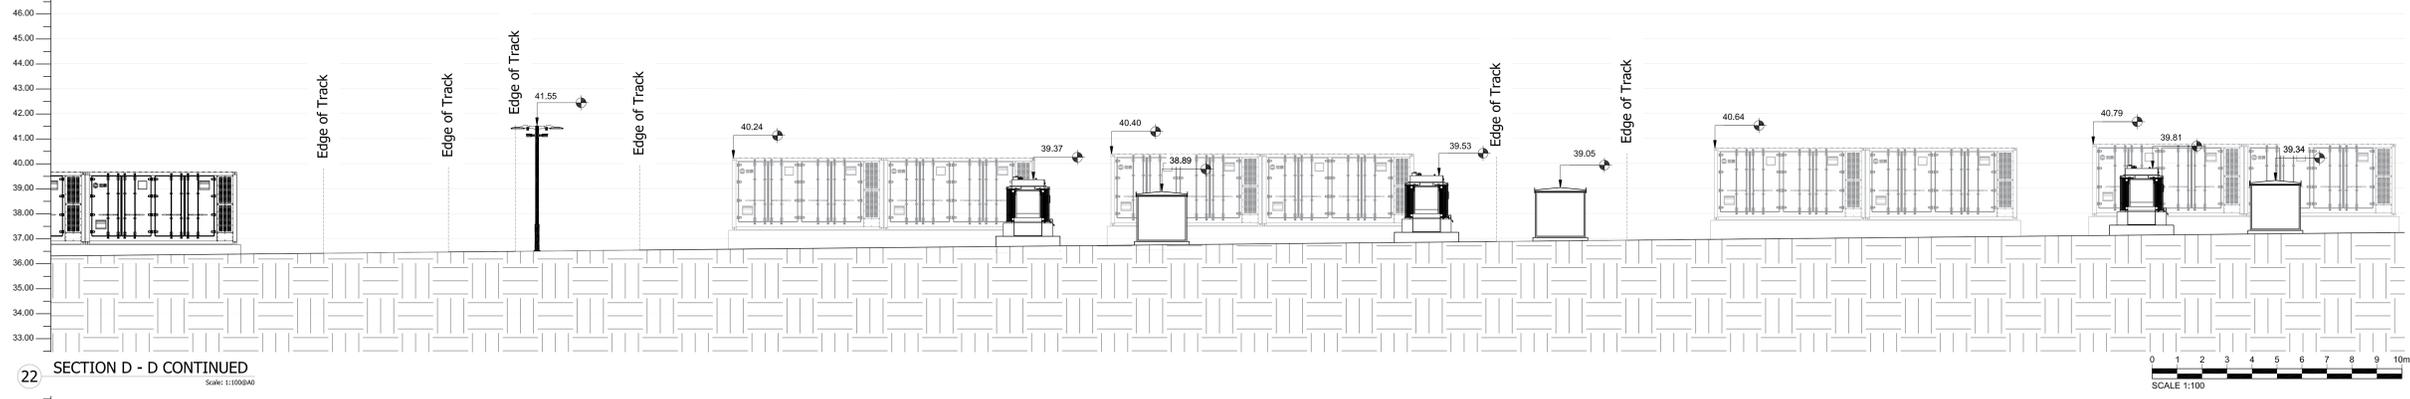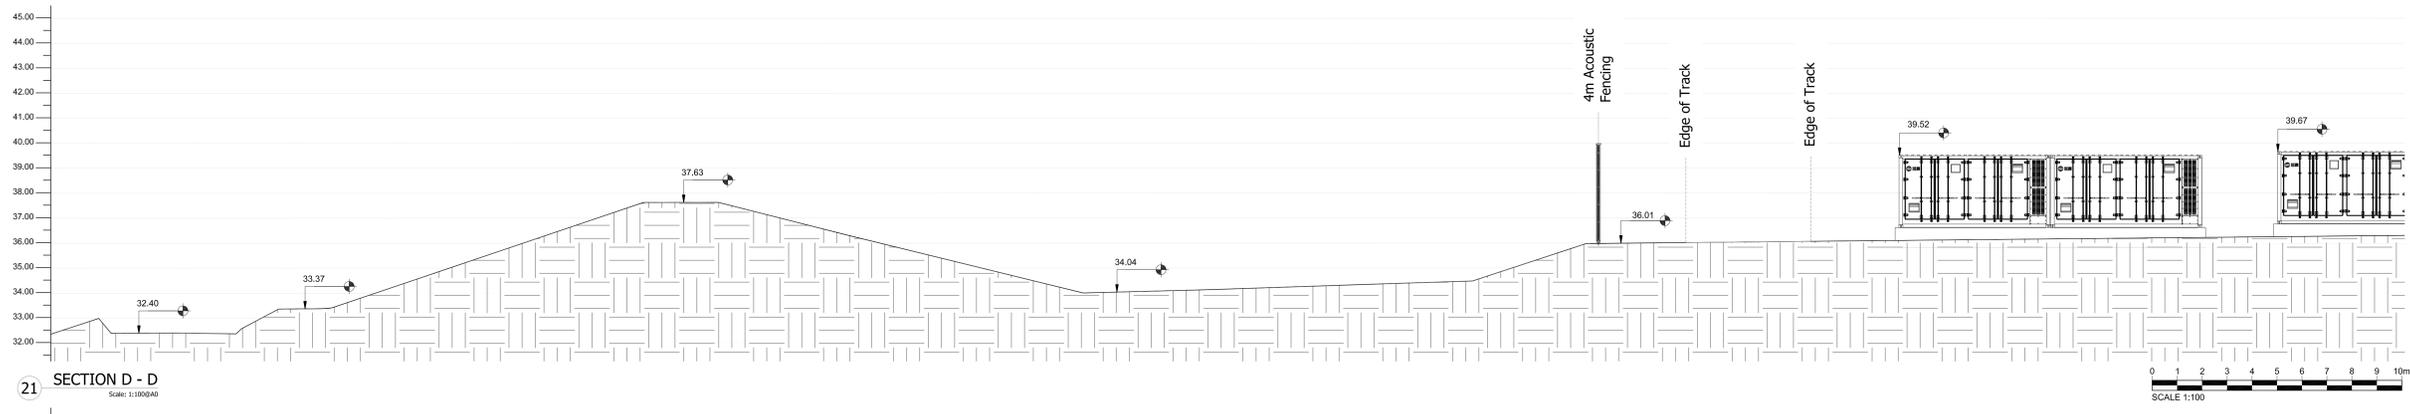

Project: **Fyrish BESS**
Land off Struie Road, Alness,
IV17 0XH

Consultant:

Field
Fora - Montacute Yards
186 Shorrtich High Street
London
E1 6HU

Drawn by:

CADmando
2D, 3D CAD & BIM SERVICES

CADmando Design & Draughting Solutions Ltd
Unit B2, The Courtyard, Severn Drive, Tewkesbury Business
Park, GL20 9GD
Tel: +44 (0) 1684 550919
Mob: +44 (0) 7814436910

Status: **PLANNING**

Drawing Title: **Fyrish: Contextual Elevations (6 of 8)**

Drawn: OM	Checked: JH	First Issued: 06.02.2025
-----------	-------------	--------------------------

Project Code: **FEN002-** Drawing Number: **EL-06**

Sheet Size: A0	Scale: A/N	Revision: 2
----------------	------------	-------------