


This drawing is the copyright of Field and must not be reproduced in whole or in part or used in any manner without their written permission.
Scaled dimensions must not be taken from this drawing. All dimensions are to be confirmed on site prior to commencement of work.



Revisions:

Revision	Date	Revision Notes	Drawn	Inspected
01	06.02.25	First Issue	OM	JH
02	12.02.25	Elevations Amended	OM	JH


LEGEND:

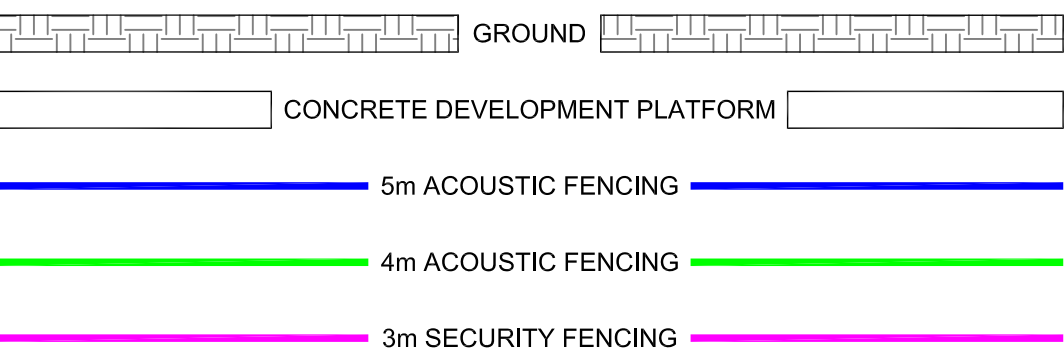


SITE INFRASTRUCTURE:

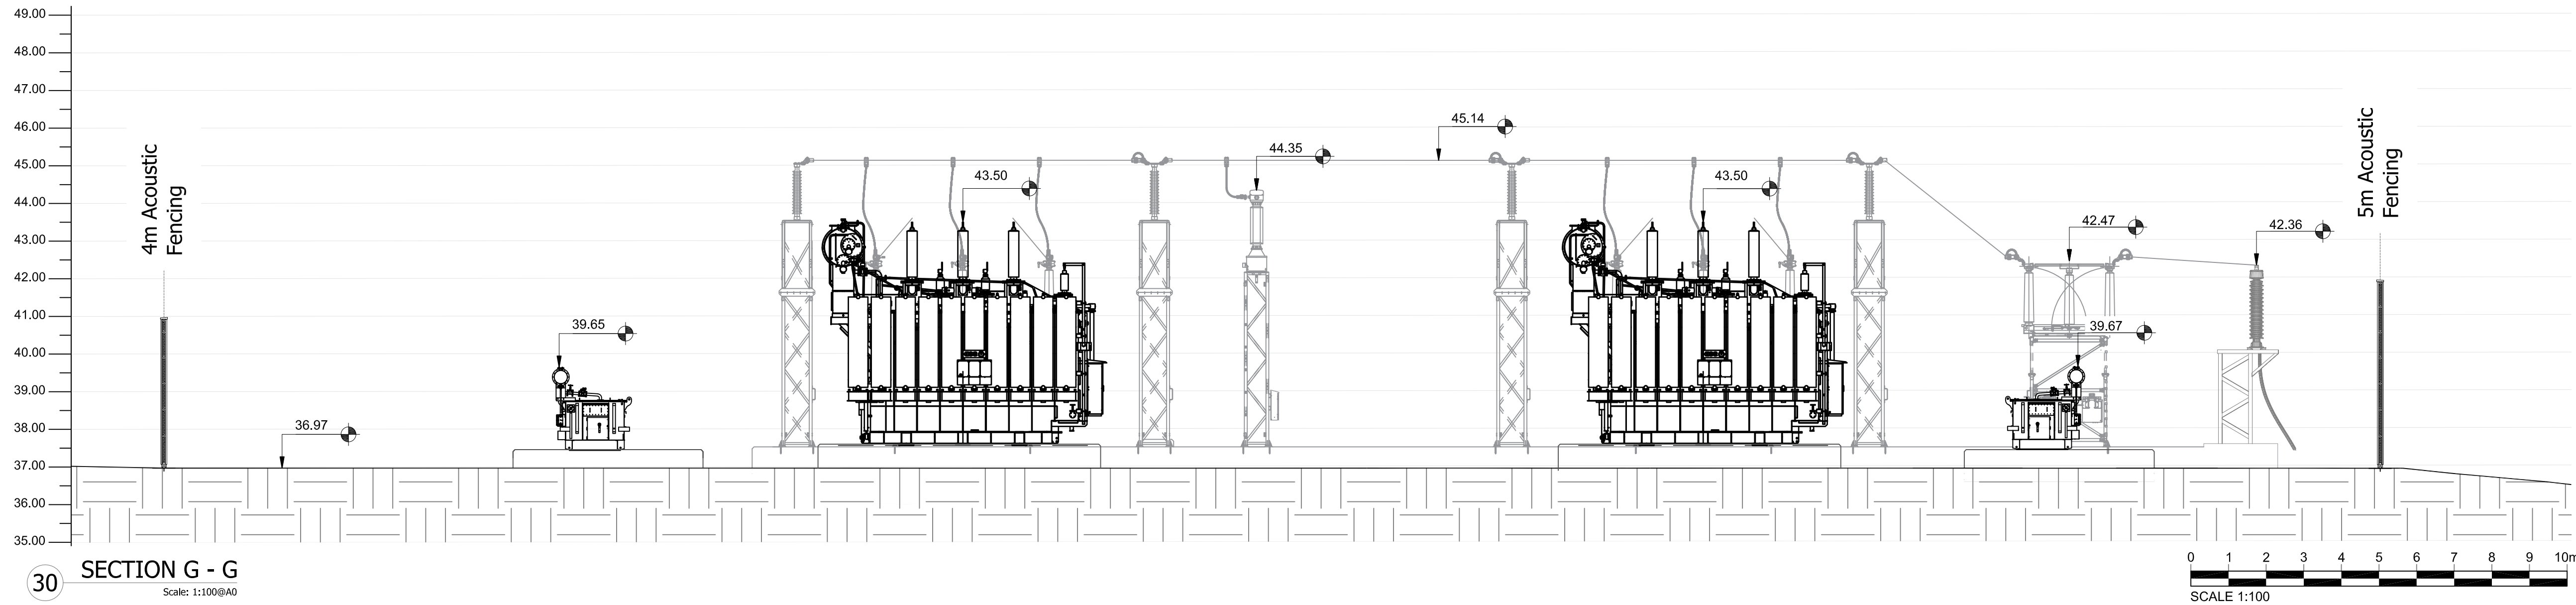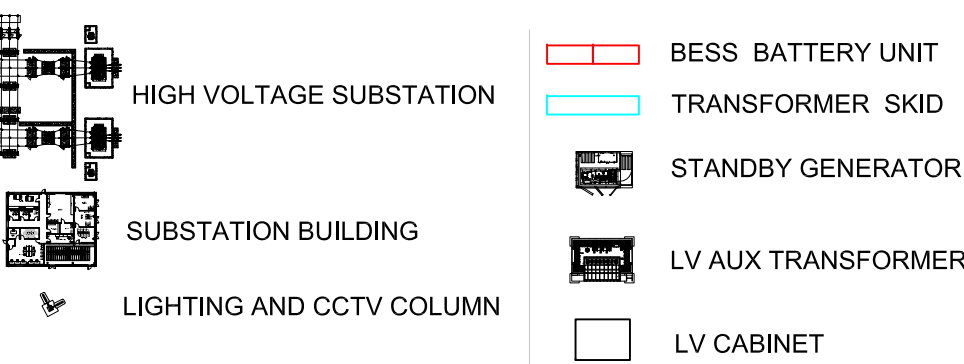

30 SECTION G - G
Scale: 1:100(9A0)

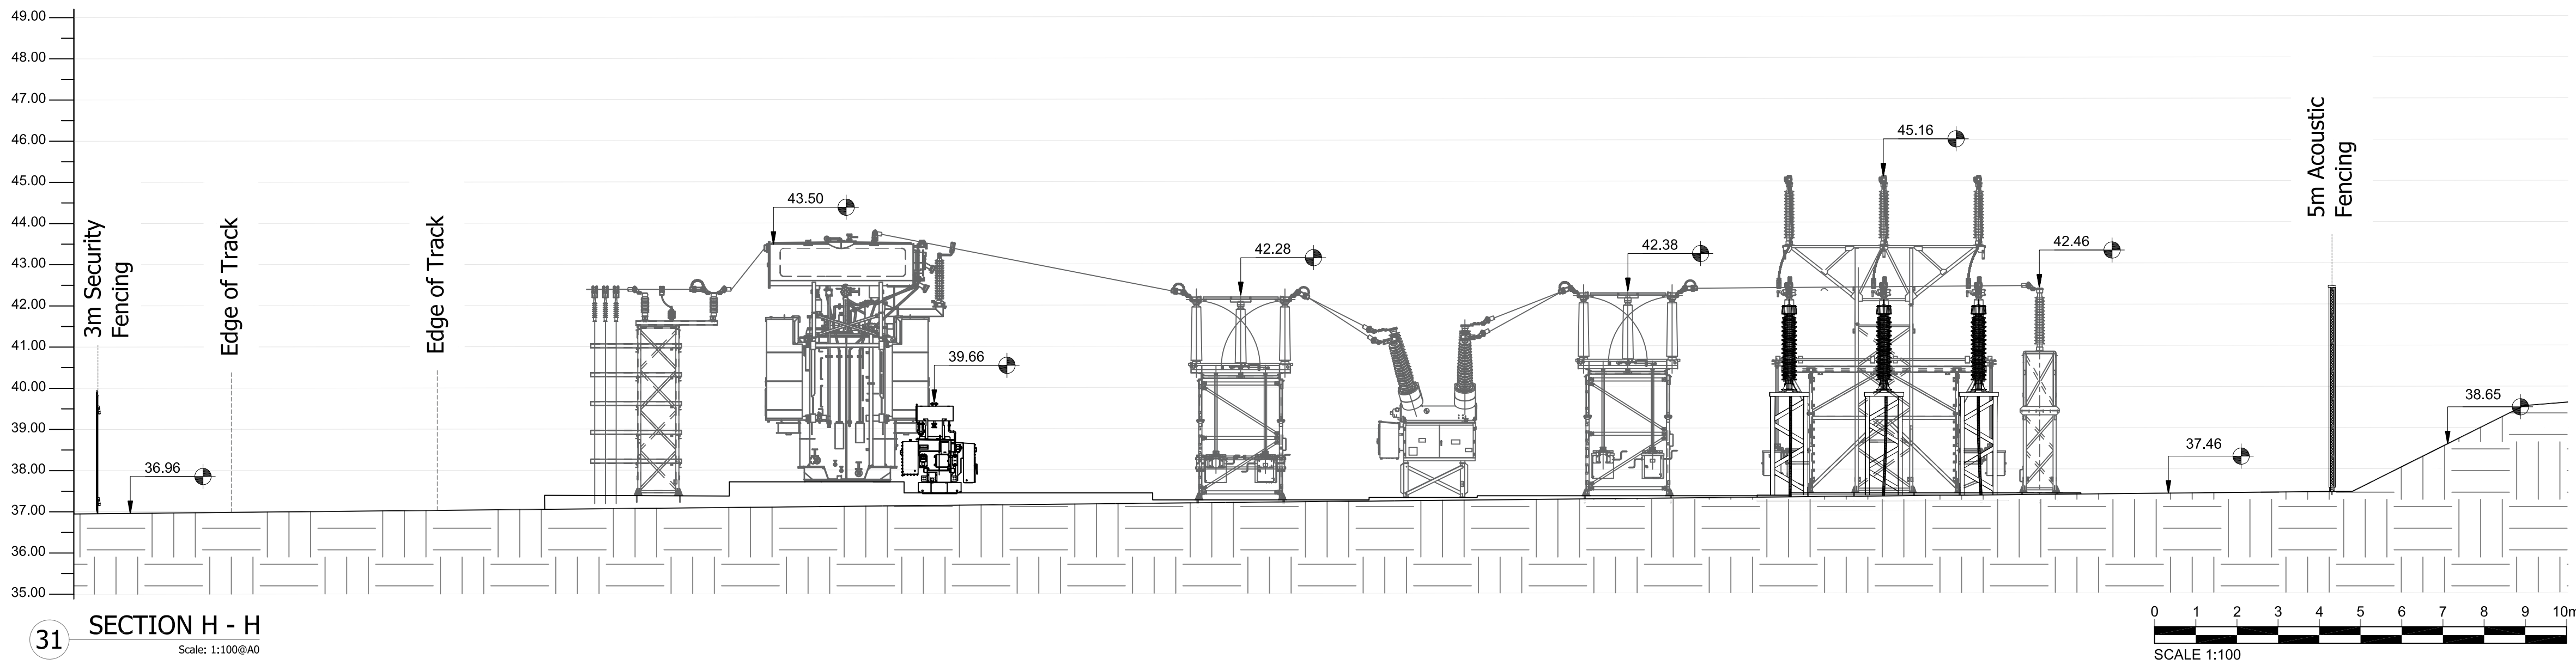

31 SECTION H - H
Scale: 1:100(9A0)

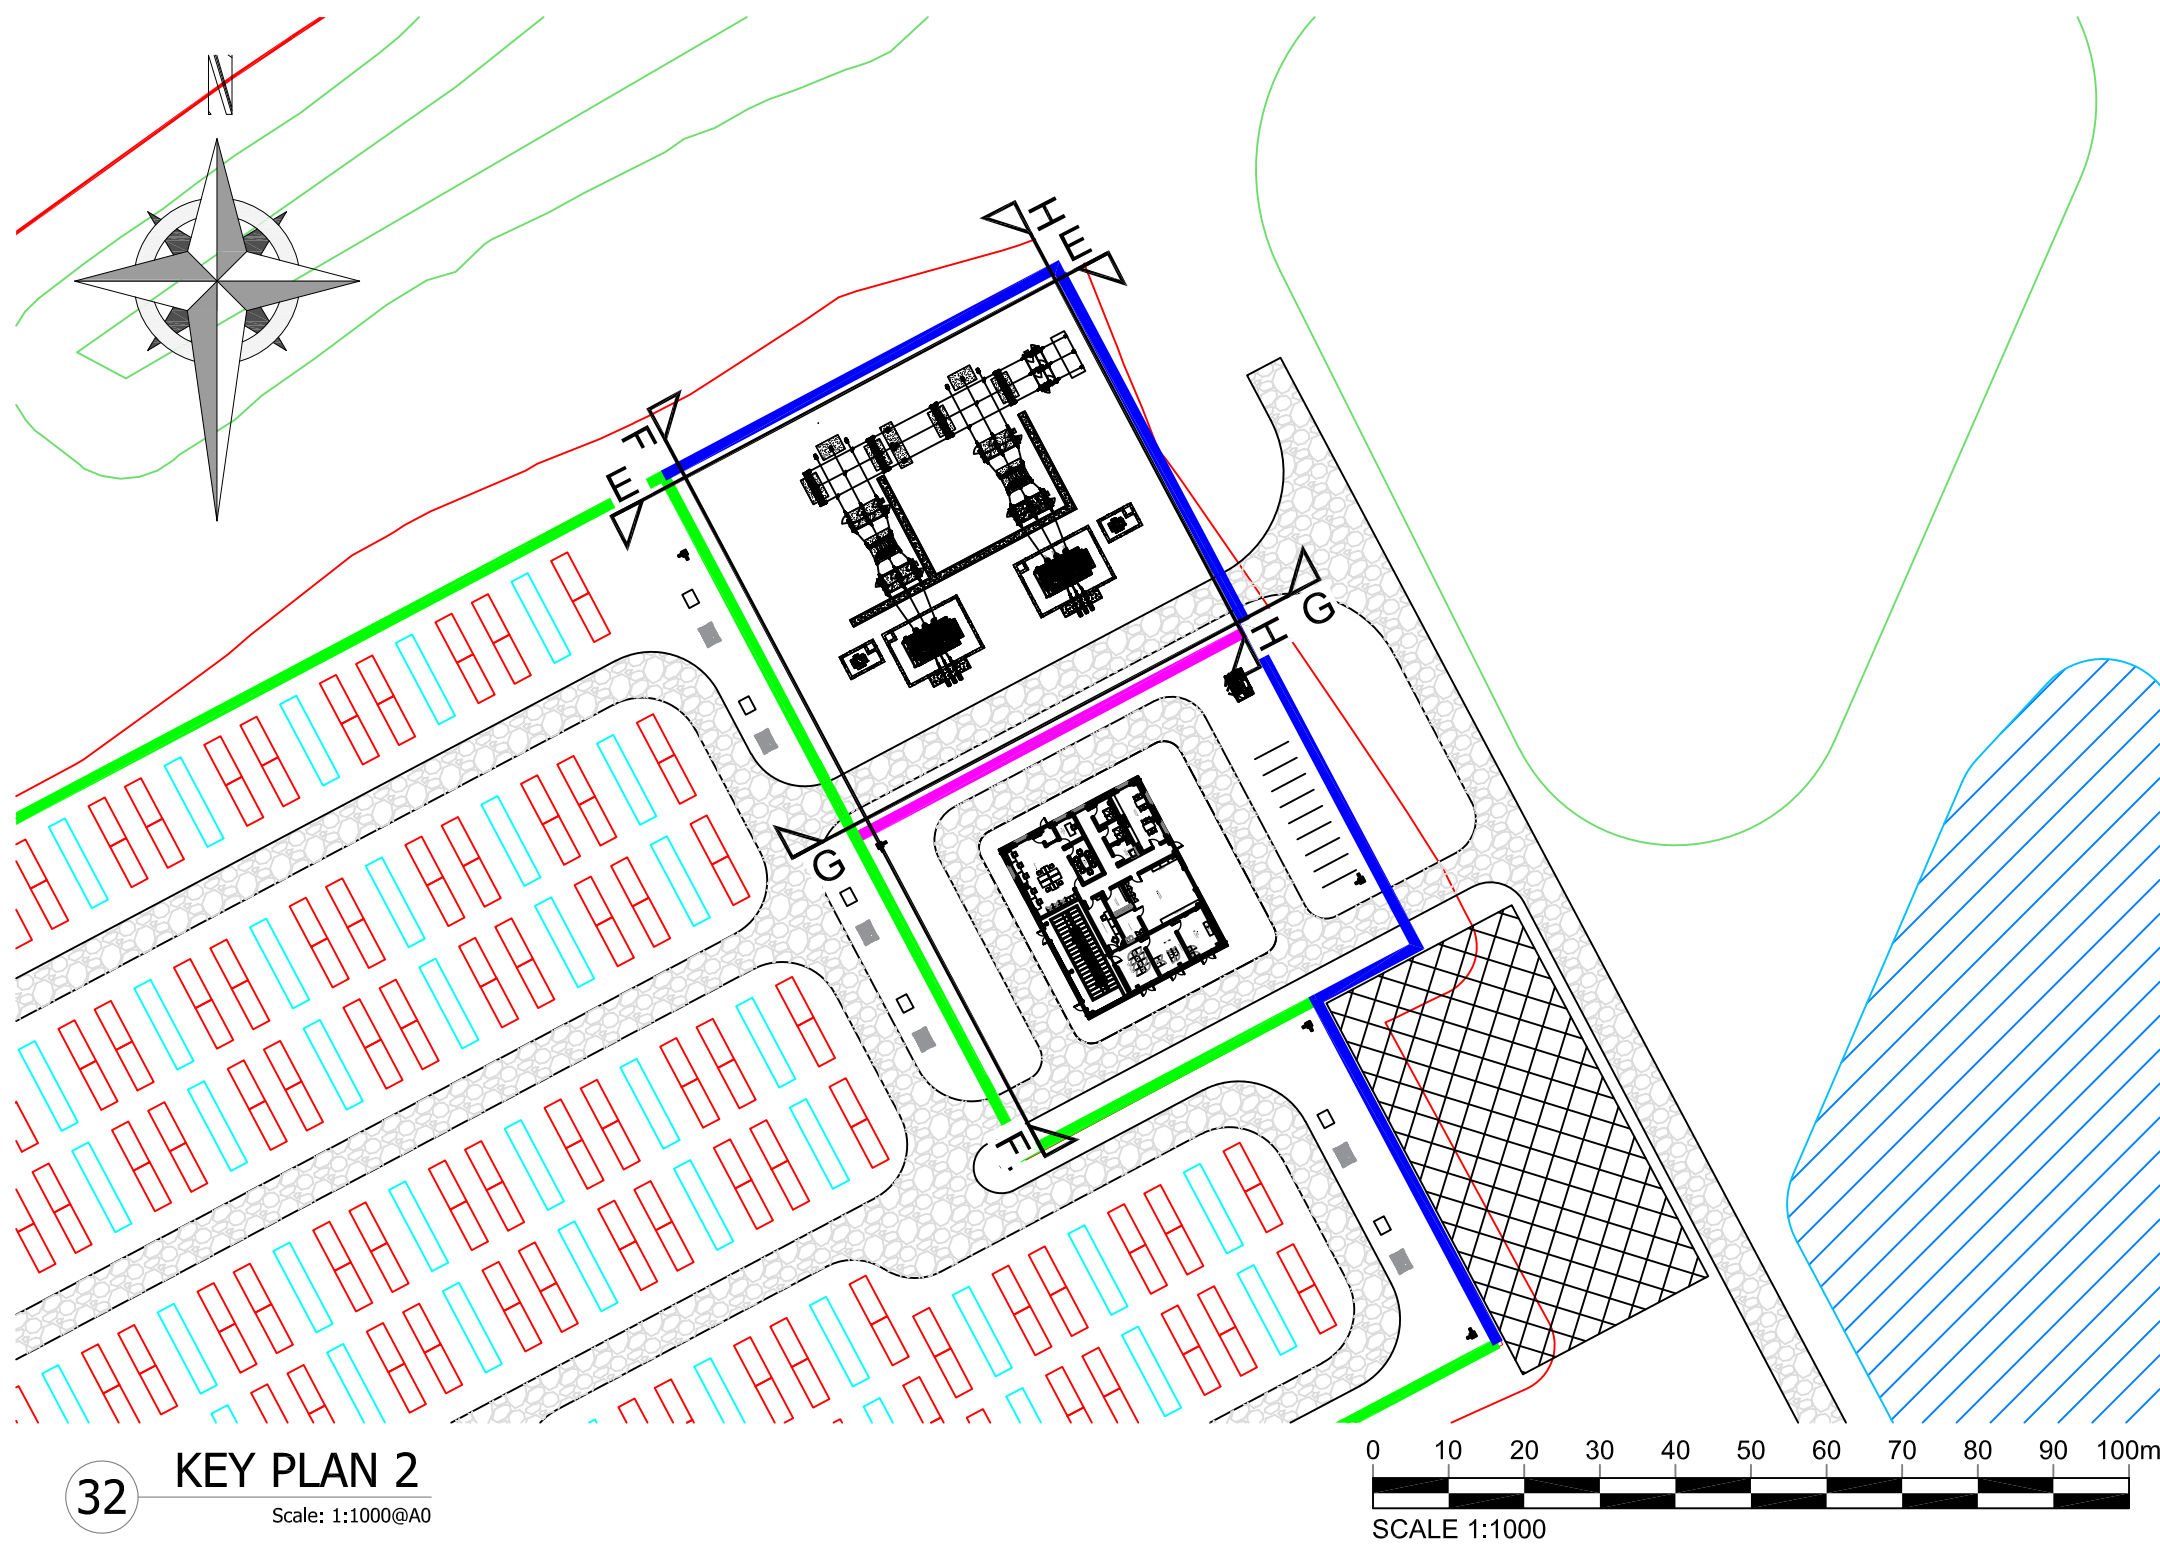

32 KEY PLAN 2
Scale: 1:100(9A0)

Project: **Fyrish BESS**
Land off Struie Road, Alness,
IV17 0XH

Consultant:



Field
Fora - Monticula Yards
186 Shorlitch High Street
London
E1 6HU

Drawn by:



CADmando Design & Draughting Solutions Ltd
Unit B2, The Courtyard, Severn Drive, Tewkesbury Business
Park, GL20 6GD

Tel: +44 (0) 1684 350919
Mob: +44 (0) 7814436910

Status:

PLANNING

Drawing Title:

**Fyrish:
Contextual Elevations (8 of 8)**

Drawn: OM	Checked: JH	First Issued: 06.02.2025
--------------	----------------	-----------------------------

Project Code: FEN002-	Drawing Number: EL-08
---------------------------------	---------------------------------

Sheet Size: A0	Scale: A/N	Revision: 2
--------------------------	----------------------	-----------------------