
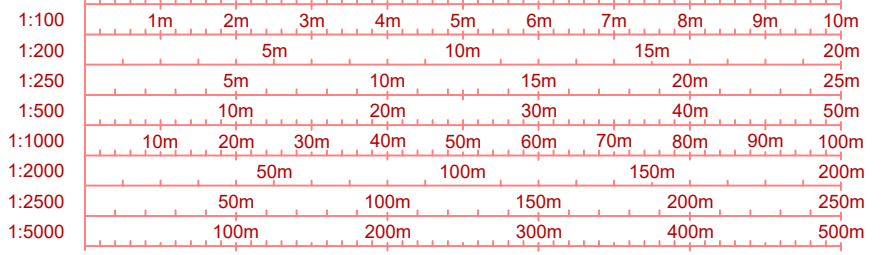


- Drawing Notes:**
1. All dimensions are shown in metres unless noted otherwise.
  2. Do not scale from this drawing.
- Legend:**
- Planning Boundary
  - Not In Application Boundary
  - Cable Route - Buried
  - 3m Palisade Fencing
  - 5m Acoustic Fencing
  - 4m Acoustic Fencing
  - Access Route - Existing
  - Site Access Road - Unbound Finish
  - Site Access Road - Asphalt Finish
  - Proposed Bund
  - Attenuation Area
  - Site Landscaping and Planting
  - Surface Water Filter Drain
  - Surface Water Drain
  - Overland Flow Route
  - Surface Water Manhole
  - Information Identification
  - Hazard Identification

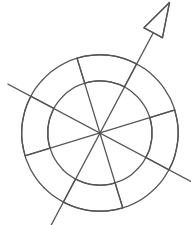

0	18/02/2025	DETAILED FIRE SAFETY PLAN - ORIGINAL	WL	JH
REV	DATE	DESCRIPTION	BY	CHKD
<div><div></div><div>Field Fora - Montacute Yards 186 Shoreditch High Street London E1 6HU</div></div>				
PROJECT FYRISH BESS				
TITLE DETAILED FIRE SAFETY PLAN				
DISCIPLINE PLANNING				
DRAWING STATUS FOR PLANNING				
SCALE 1:1000 @A1	DATE 18/02/2025	DRAWN BY WL	CHECKED BY JH	APPROVED BY ED
PROJECT NO. BTGBFYR01	DRAWING NO. 005.6.1	REV. 0		