


1 Fire Water Tank Plan  
Scale 1:50 @ A1

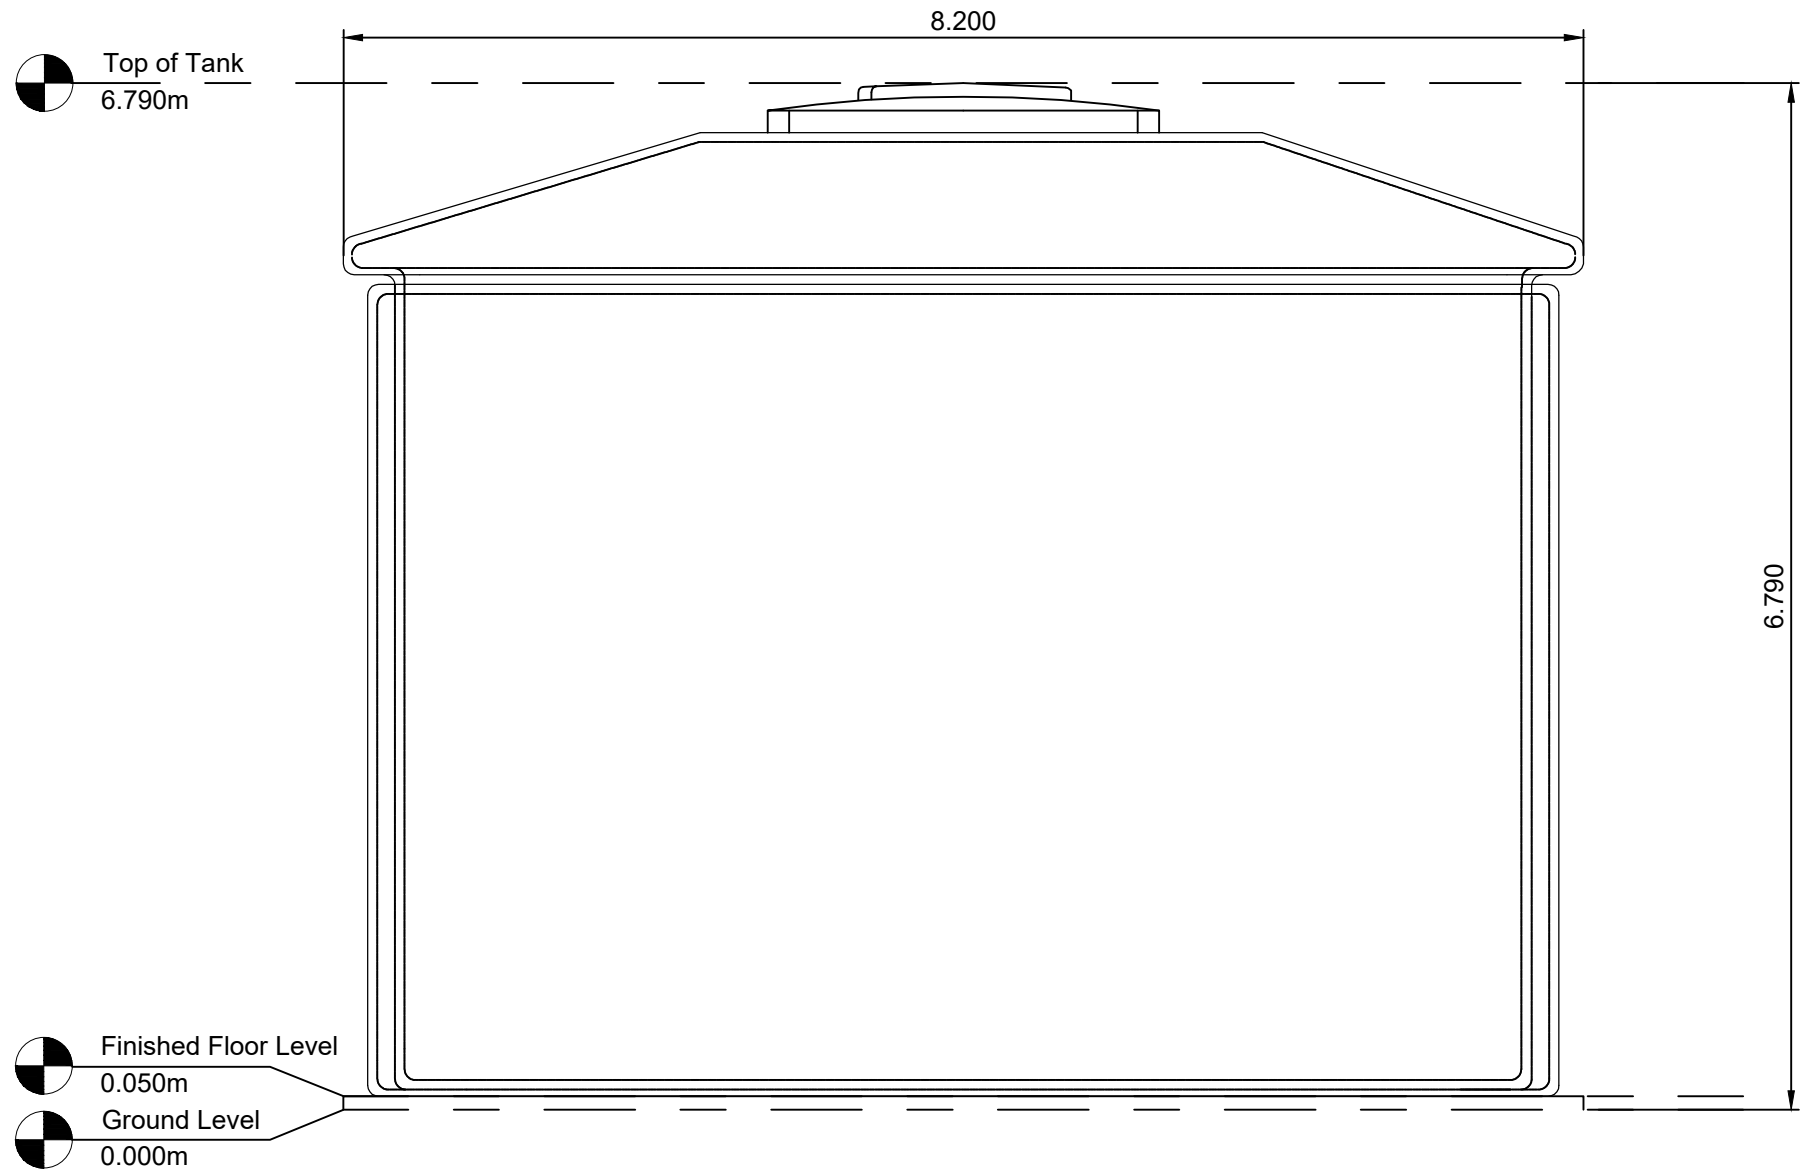

2 Fire Water Tank Elevation  
Scale 1:50 @ A1

- Drawing Notes**
- All dimensions are shown in metres unless noted otherwise.
  - Scale for planning purposes only.

01	18/02/2025	Project name amended	WL	ED
0	12/02/2025	Fire Water Tank Plan and Elevation - Original	JH	JH
REV	DATE	DESCRIPTION	BY	CHKD



Field  
Fora Montacute Yards  
186 Shoreditch High Street  
London  
E1 6HU

PROJECT  
FYRISH BESS

TITLE  
Fire Water Tank  
Plan and Elevations

DISCIPLINE PLANNING				
DRAWING STATUS FOR PLANNING				
SCALE 1:50 @ A1	DATE 12/02/2025	DRAWN BY WL	CHECKED BY JH	APPROVED BY ED
PROJECT NO. BTGBFYR01	DRAWING NO. 004.9			REV. 01

