




1 6 Metre Access Gate Plan  
Scale 1:25 @ A1

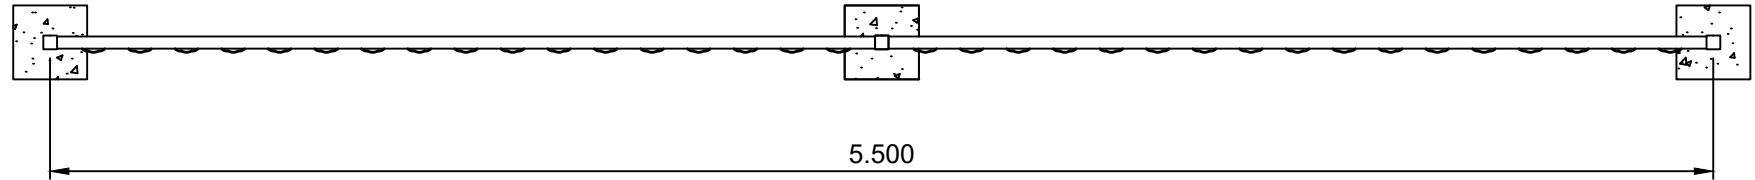

2 Typical Palisade Fence Plan  
Scale 1:25 @ A1

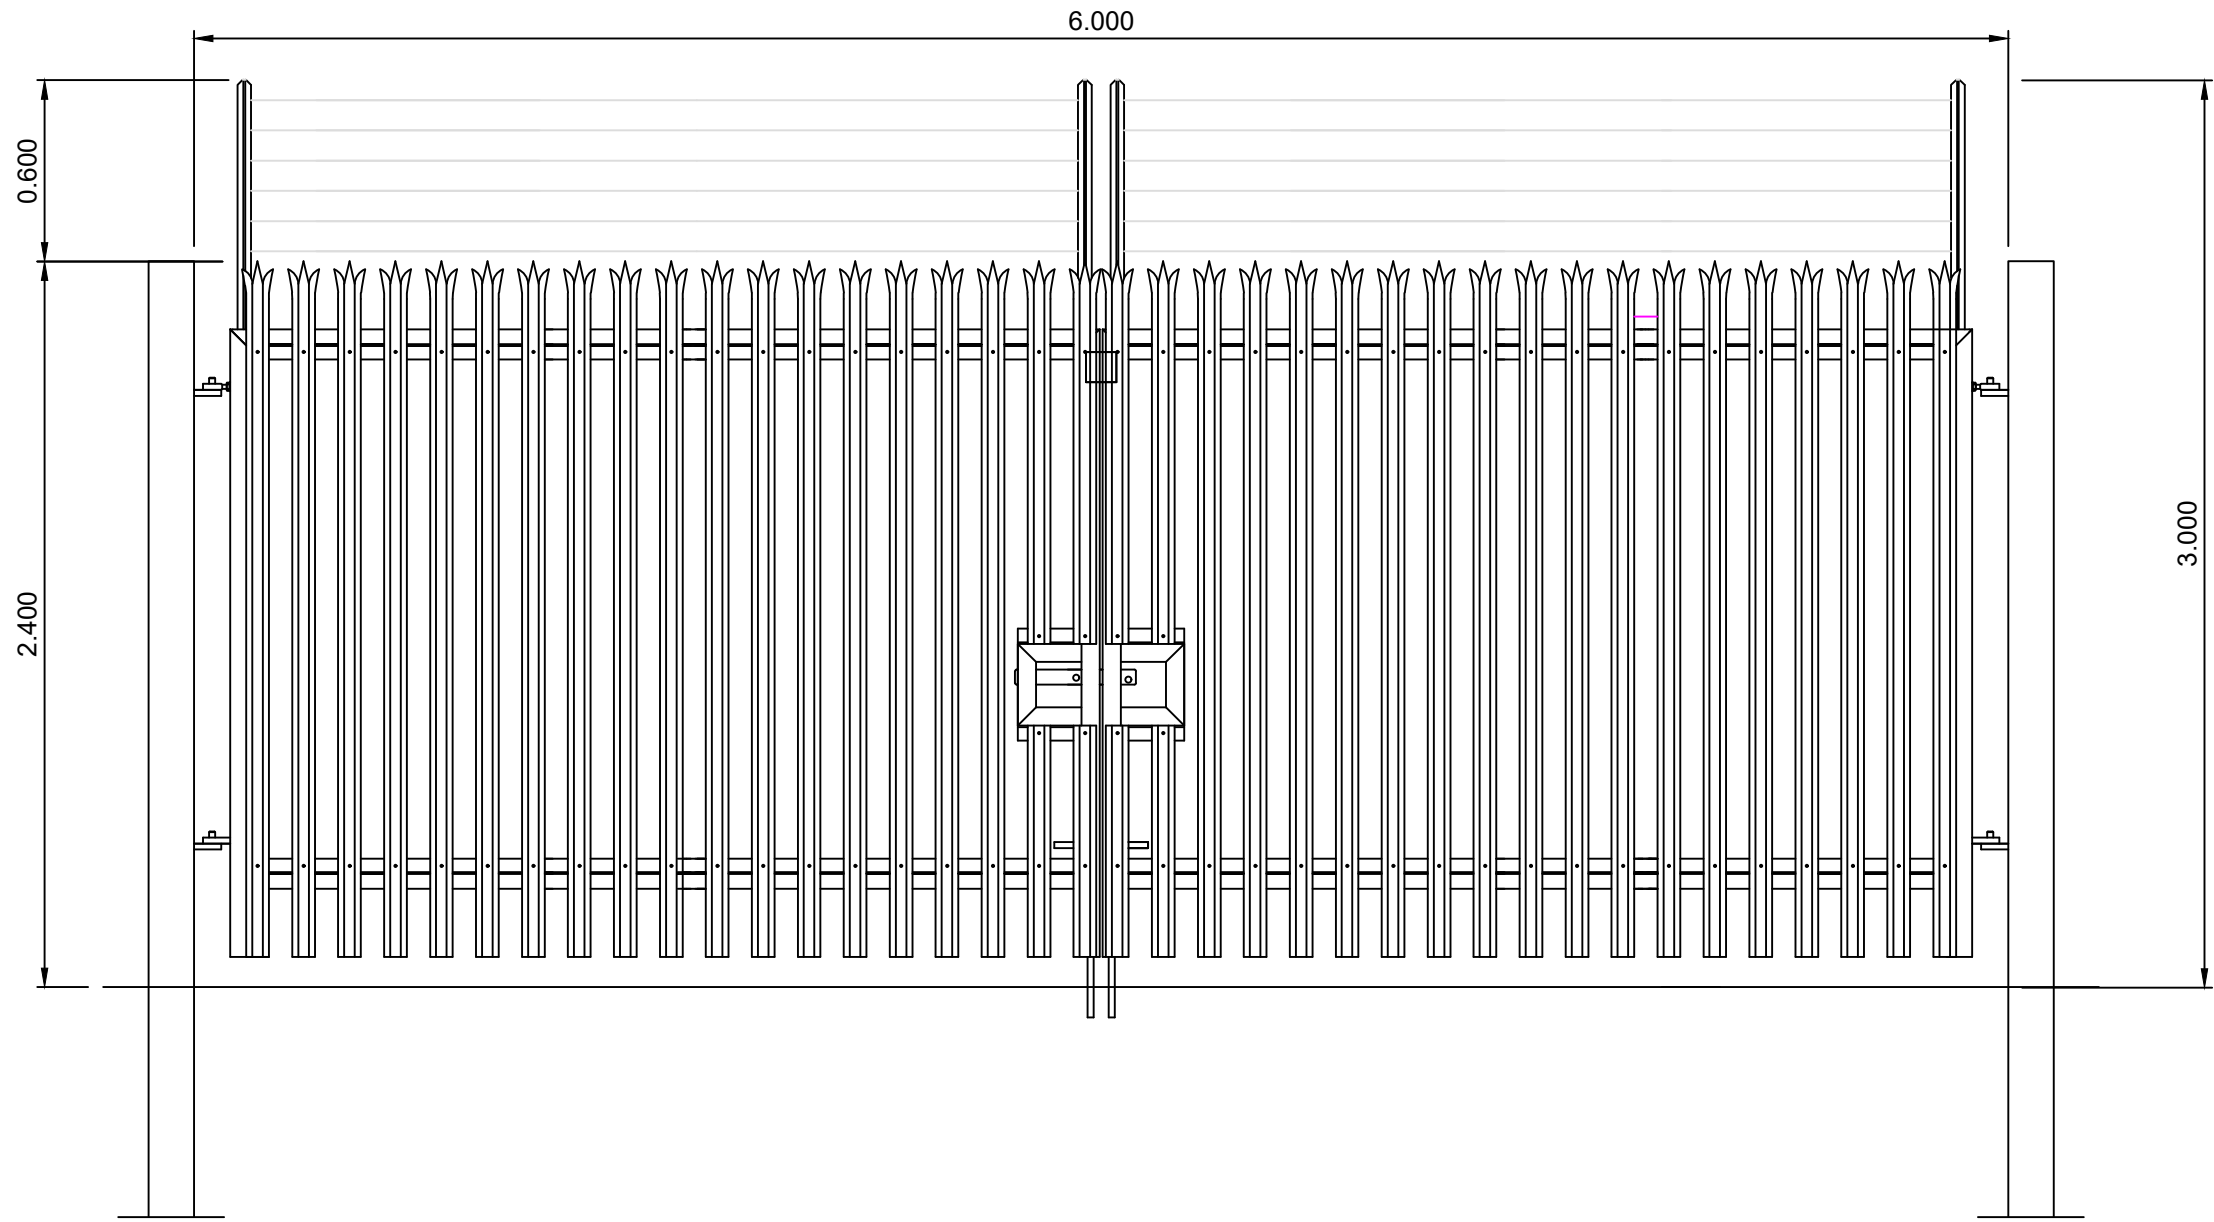

3 6 Metre Access Gate Elevation  
Scale 1:25 @ A1

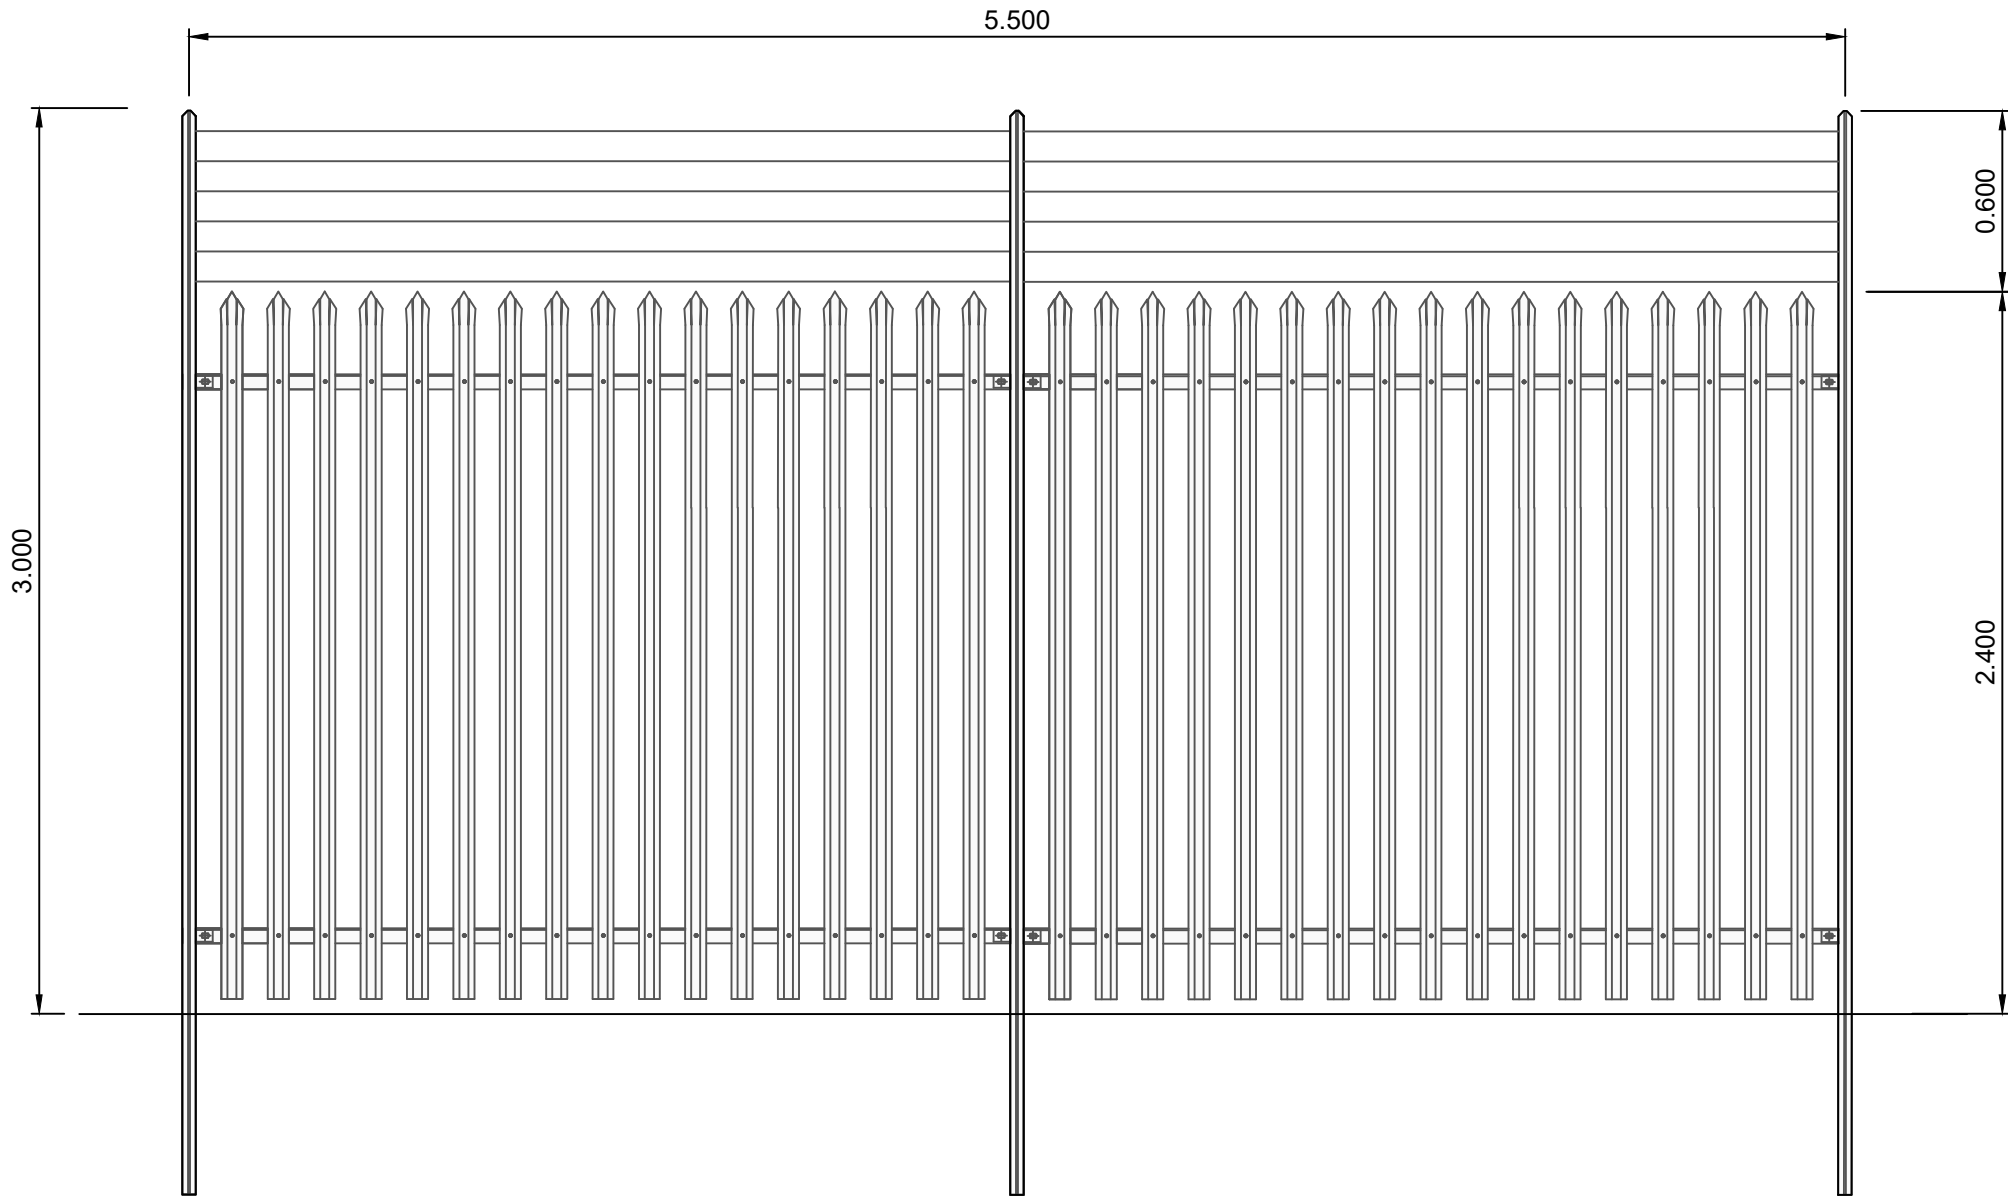

4 Typical Palisade Fence Elevation  
Scale 1:25 @ A1

Drawing Notes

- All dimensions are shown in m unless noted otherwise.
- Do not scale from this drawing.

01	18/02/2025	PROJECT NAME AMENDED	WL	ED
0	22/10/2024	TYPICAL FENCING PLAN AND ELEVATIONS - ORIGINAL	WL	JH
REV	DATE	DESCRIPTION	BY	CHKD



Field  
Fora Montacute Yards  
186 Shoreditch High Street  
London  
E1 6HU

PROJECT  
FYRISH BESS

TITLE  
TYPICAL FENCING  
PLAN AND ELEVATIONS

DISCIPLINE  
PLANNING

DRAWING STATUS  
FOR PLANNING

SCALE	DATE	DRAWN BY	CHECKED BY	APPROVED BY
AS SHOWN	22/10/2024	WL	JH	ED
PROJECT NO	DRAWING NO.		REV.	
BTGBFYR01	004.7		01	

